


Preparation of local level coastal regulation zone Map for the proposed project site on land bearing survey nos 131(pt),151(pt),152(pt), 153(pt) and156(pt) in Kirumambakkam village, Bahour taluk, Puducherry by superimposing on approved CZMP as per CRZ notification 2011

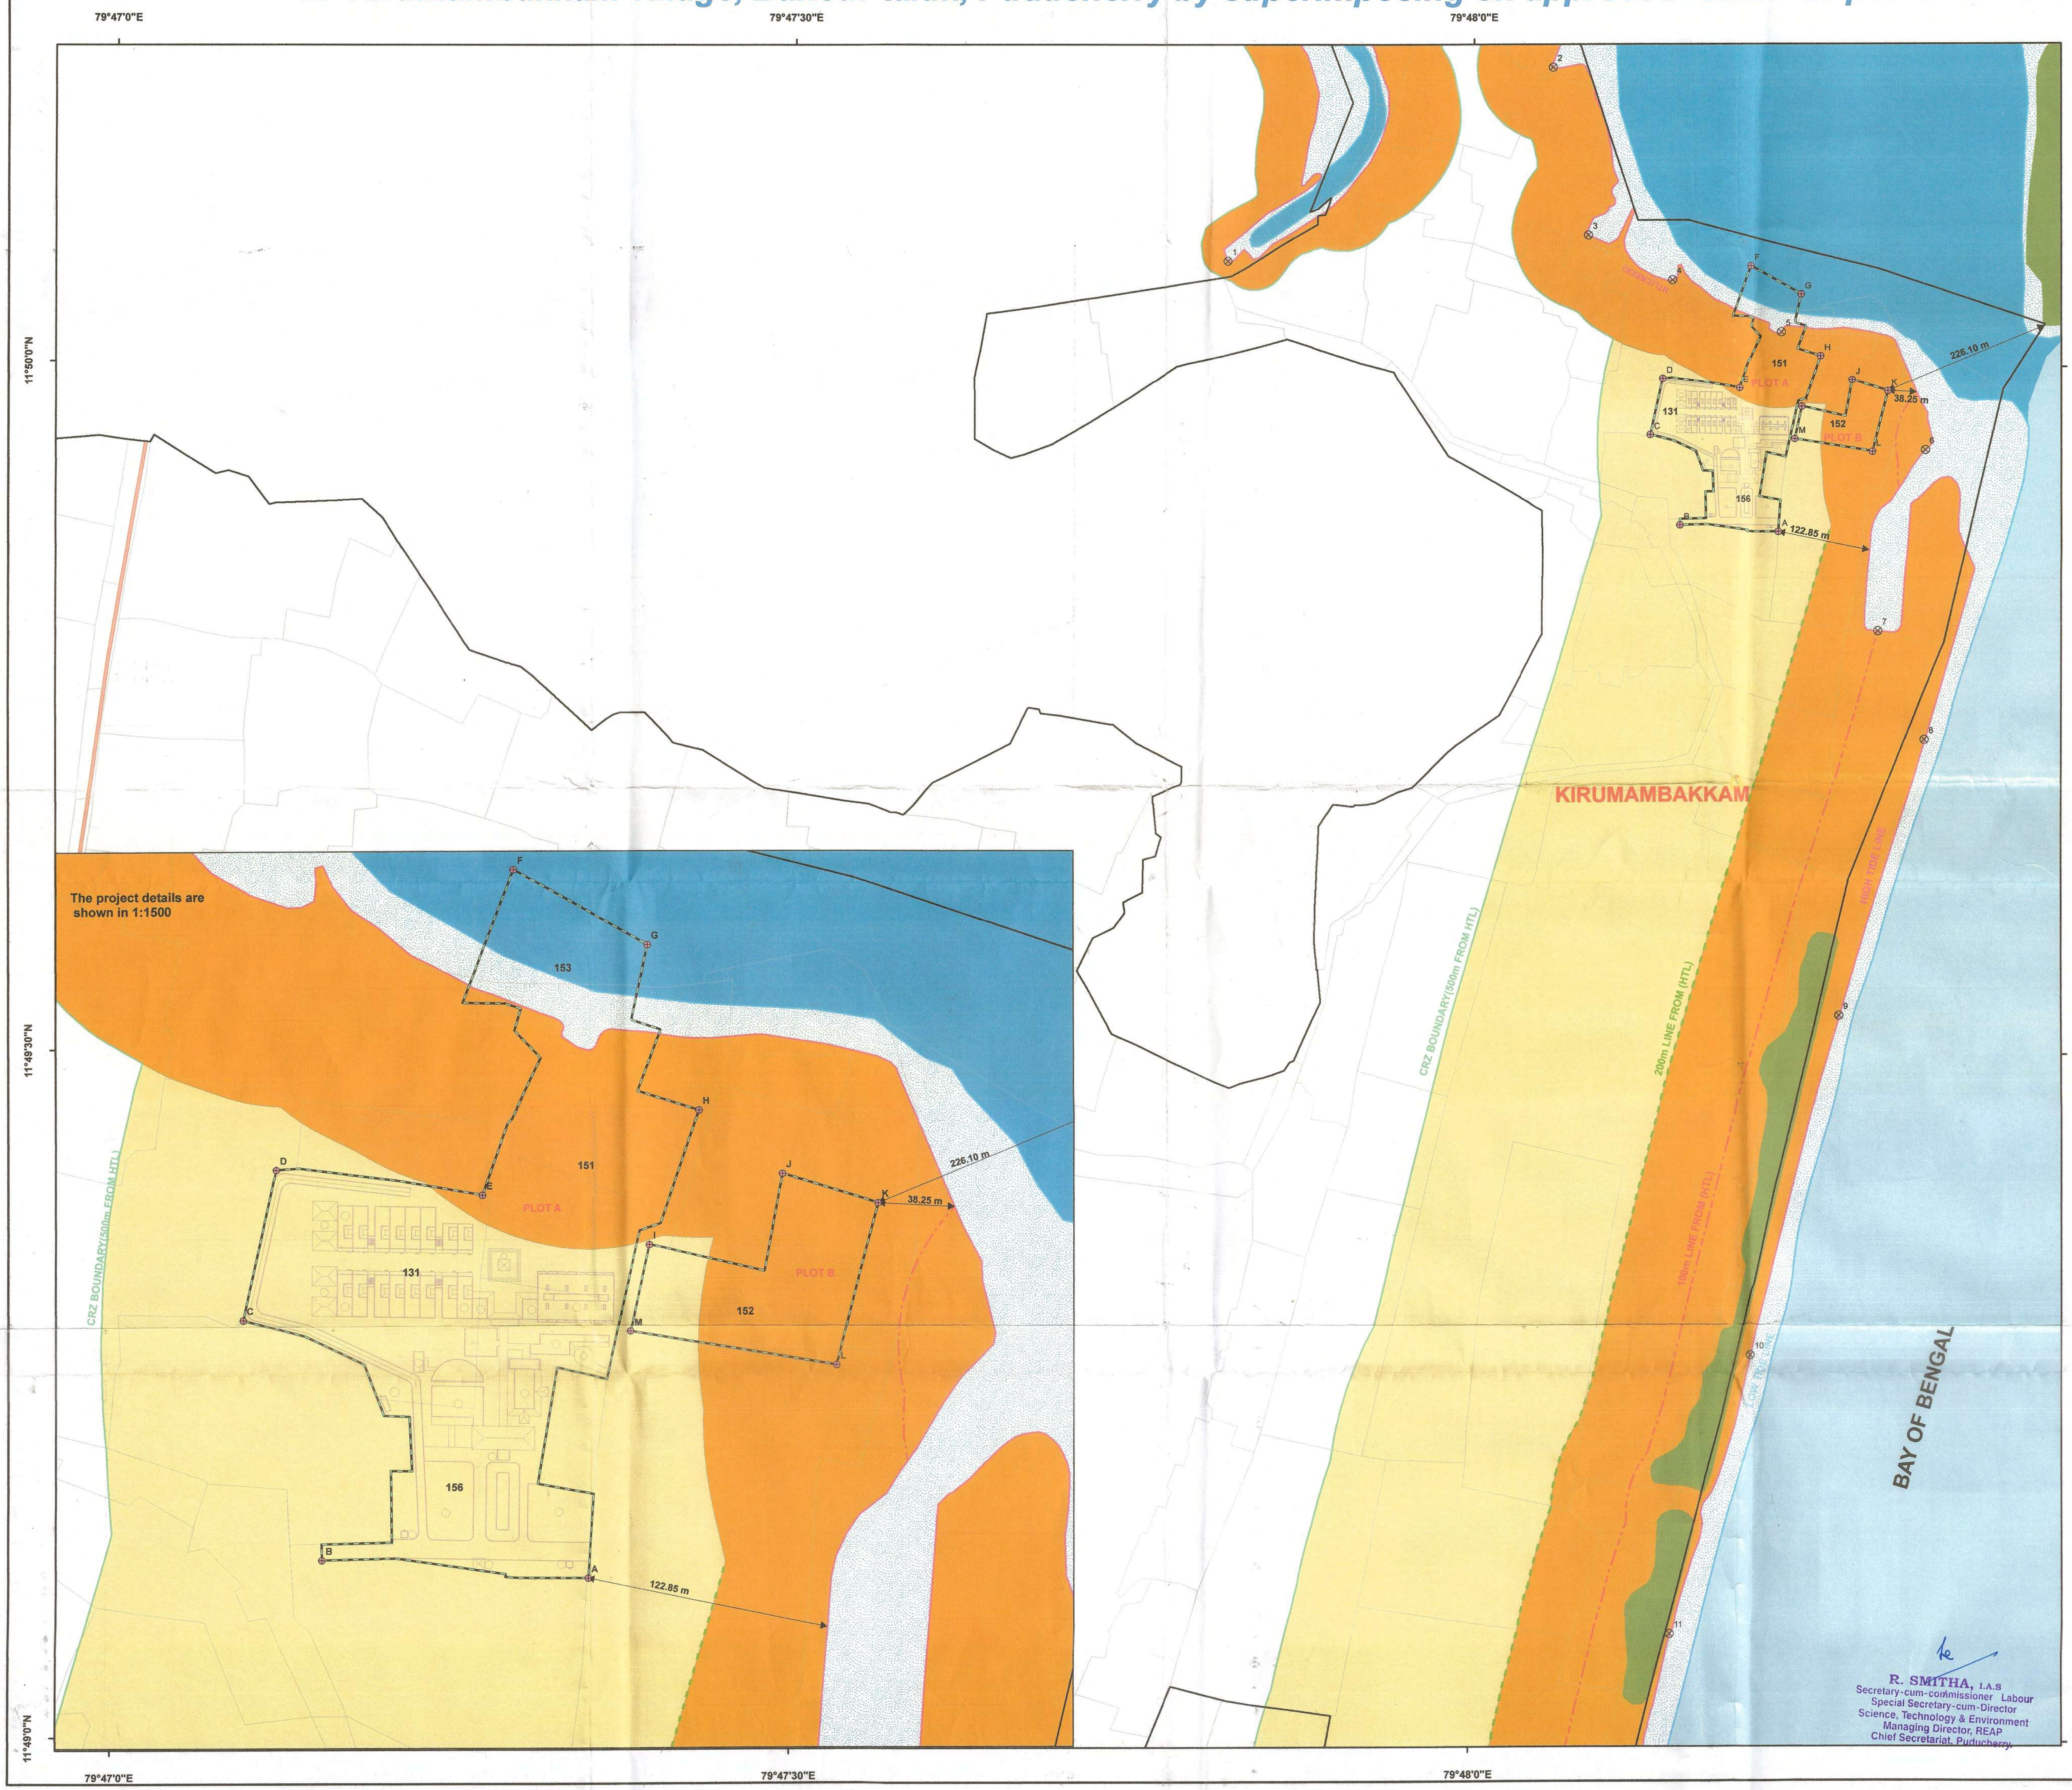


LEGEND

SOURCE : APPROVED CZMP (MAP NO : PY 05)
AS PER CRZ NOTIFICATION 2011

- LOW TIDE LINE (LTL)
- HIGH TIDE LINE (HTL)
- CRZ BOUNDARY
(500m LINE, 100m FOR BAY, 100m OR WIDTH OF THE CREEK WHICHEVER IS LESS ALONG THE TIDAL INFLUENCED WATER BODIES)
- 100M LINE FROM HTL
- 200M LINE FROM HTL
- SURVEY BOUDARY
- VILLAGE BOUNDARY
- CRZ IB
- CRZ III
- CRZ III (NDZ)
- CRZ IVB
- CRZ IVA
- CRZ IA
- HTL REFERENCE POINT
- SOURCE: CLIENT
- PROJECT SITE BOUNDARY
- PROJECT SITE DETAILS
- PROJECT SITE BOUNDARY POINTS

Note:

1. Coastal Regulation Zone Map of the site is prepared considering Approved CZMP as per CRZ Notification 2011 of MoEF&CC, GoI
2. Superimposition of the project site on Approved CZMP is subject to scale and generalisation error
3. The map comes with a report wherein description of CRZ zonation of project layout details are given. This map is to be referenced and used along with the report bearing the same reference no: REF NO. AU/IRS/SJ/69 -2021 Rev Dt: 09.01.2025 (10.08.2021)
4. The DGPS Survey was carried out specific to the referred project site boundary only hence, validation of HTL and CRZ Boundary is limited to the clearance of the same. Institute of Remote Sensing do not carry responsibility for CRZ status of other plots or neighbourhood.

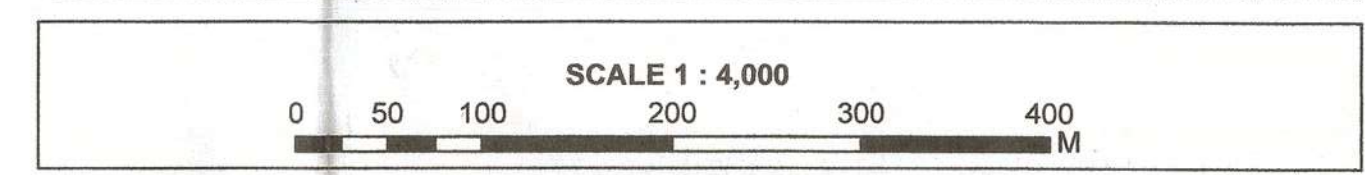

PREPARED BY
**INSTITUTE OF REMOTE SENSING
ANNA UNIVERSITY
CHENNAI - 600 025**

REF NO. AU/IRS/SJ/69 -2021 Rev Dt: 09.01.2025 (10.08.2021) (Feb.2025)

FOR
**M/s.A.Kavitha
5th Cross, Ellango Nagar,
Puducherry**


PREPARED BY	
VERIFIED BY	
QUALITY CHECK BY	
APPROVED BY	

R. SMITHA, I.A.S
Secretary-cum-commissioner Labour
Special Secretary-cum-Director
Science, Technology & Environment
Managing Director, REAP
Chief Secretariat, Puducherry


Dr. R. VIDYA, B.E, Ph.D., M.Tech., Ph.D., PGDGI
Director
Institute of Remote Sensing
Anna University, Chennai - 600 025,

PROPOSED CONSTRUCTION OF RESORT
(HOTEL) BUILDING AT R.S.NO.151/1,2, 152/
4,5,6, 131/3,4,5,6,18, 153/2pt, 156/1,3,4,5,6pt,
KIRUMAMPAKKAM REVENUE VILLAGE,
BAHOUR COMMUNE PANCHAYAT,
PUDUCHERRY.


Approving Authority

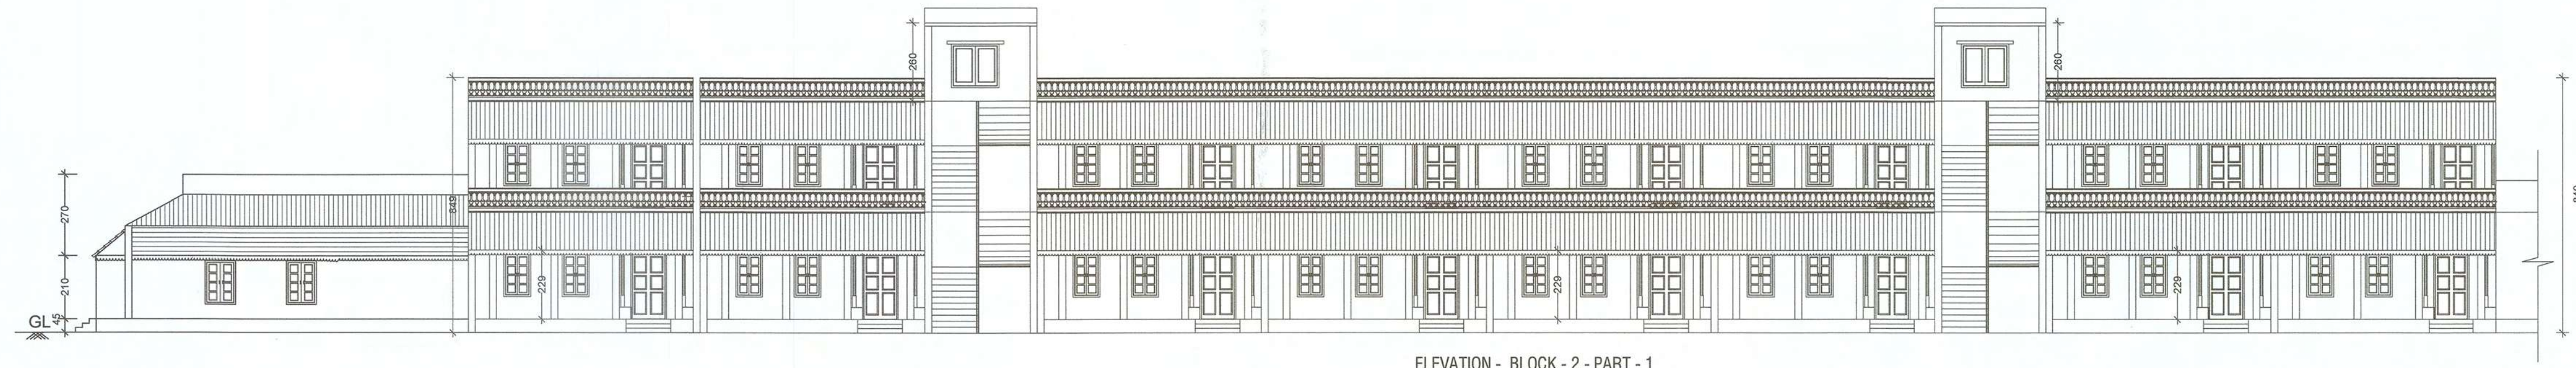


ELEVATION - BLOCK - 2 - PART - 1

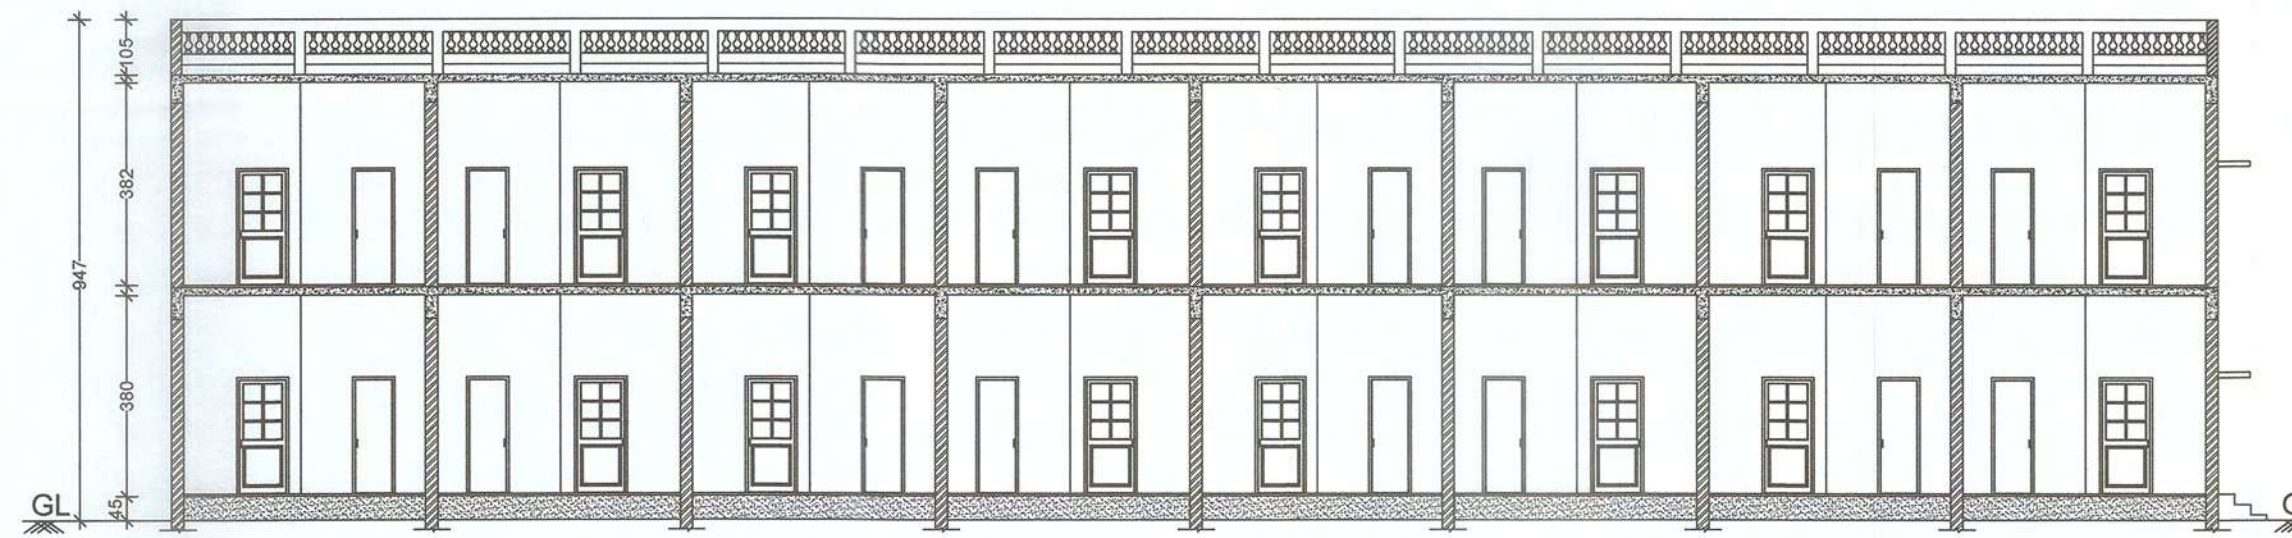


SECTION - AA
Block-2 (Part - 2)

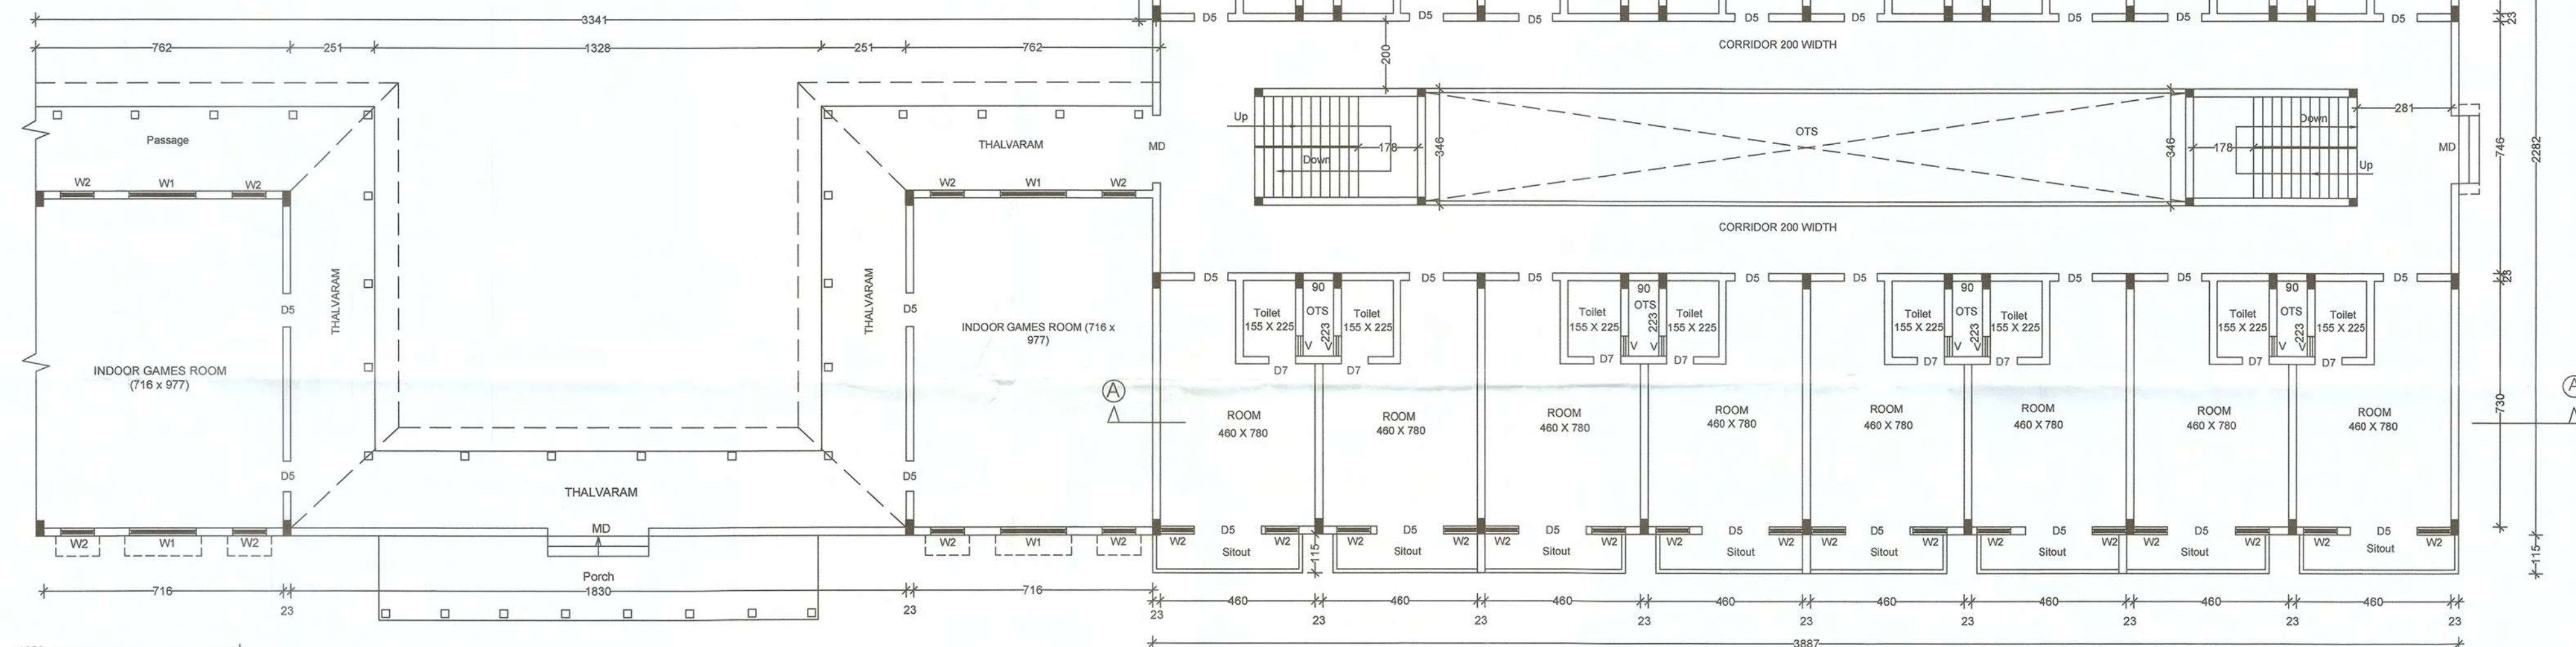


GROUND FLOOR PLAN - BLOCK - 2 - (Part-2)

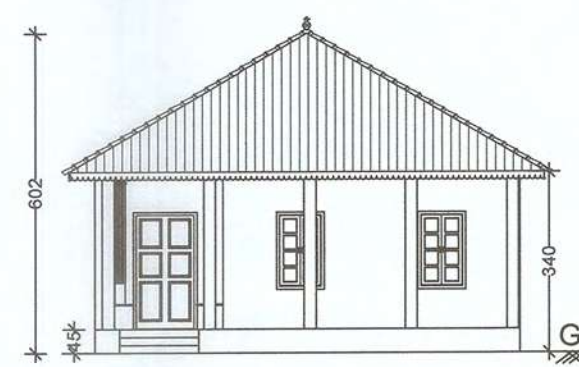

Typical Elevation
Block-2 - (Part - 1)

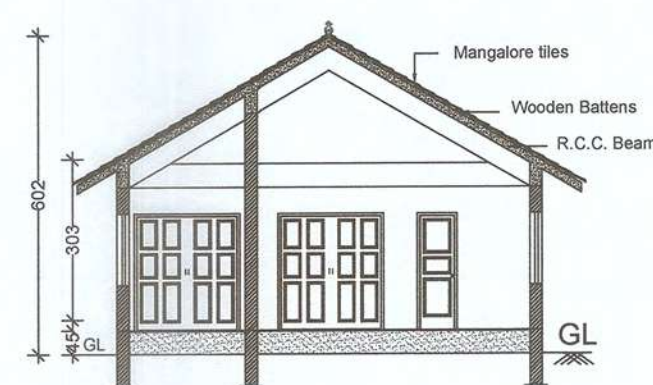

Typical Section - CC
Block-2 - (Part - 1)

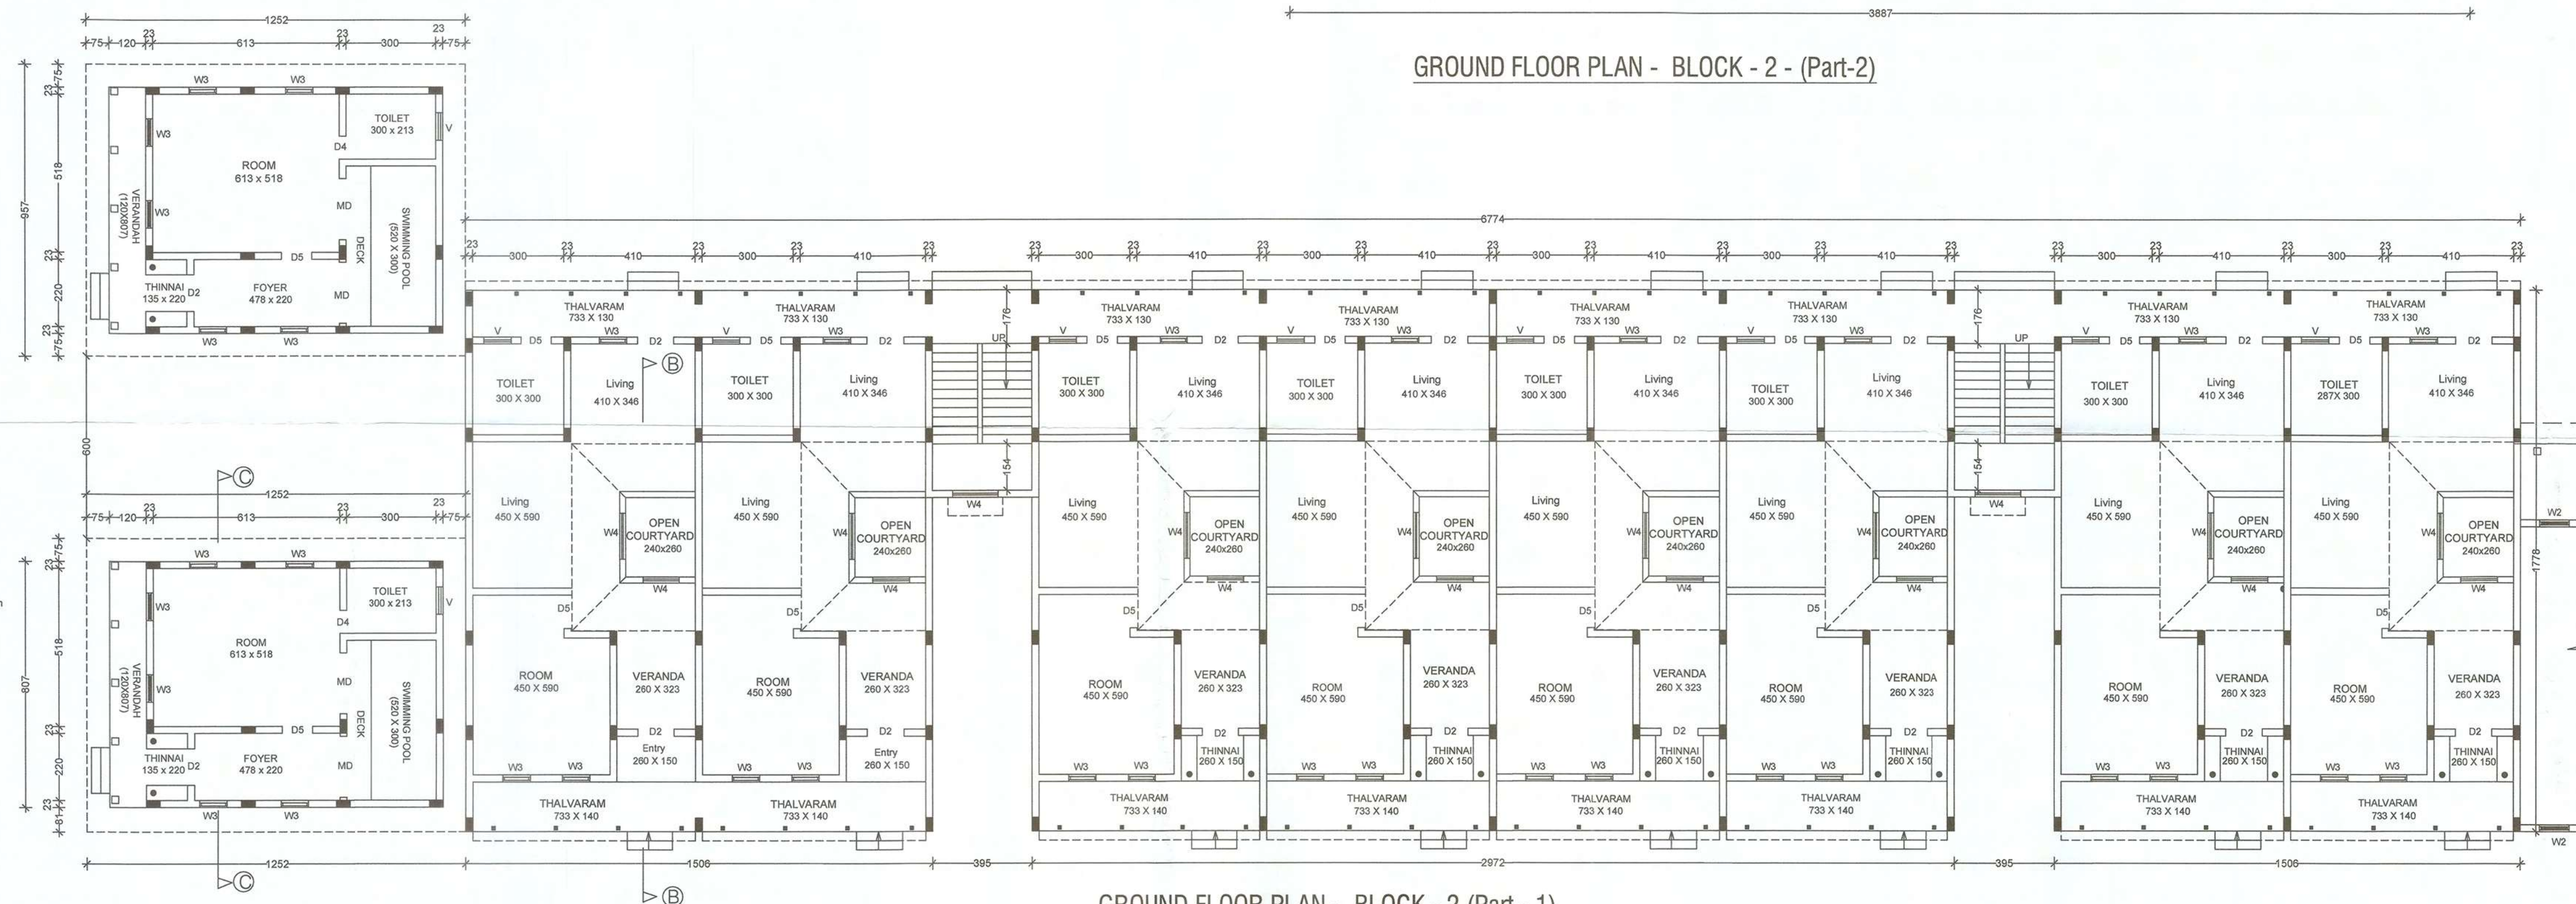

GROUND FLOOR PLAN - BLOCK - 2 (Part - 1)

REFERENCE

Block No - 2 (Part - 1&2)
Ground Floor Plan
First Floor Plan
Section, Elevation

ALL DIMENSIONS ARE IN CM

Stair Case Details
Tread - 30.00 cm.
Riser - 17.00 cm.
Wide - 120.00 cm.

SCALE - 1:100

SCHEDULE OF OPENINGS

DESCRIPTION	SYMBOL	WIDTH	HEIGHT
DOOR	MD	200	250
DOOR	D1	200	220
DOOR	D2	120	220
DOOR	D3	90	220
DOOR	D4	75	220
DOOR	D5	100	220
DOOR	D6	400	300
DOOR	D7	80	220
WINDOW	W1	200	145
WINDOW	W2	100	145
WINDOW	W3	90	145
WINDOW	W4	75	145
WINDOW	W5	130	145
VENTILATOR	V1	60	45
ARCH	AR1	300	255
ARCH	AR2	262	255
ARCH	AR3	232	255

A. Kani than

Owner

R. Thanikaivelan
R. THANIKAIVELAN, B.E.
Registered Engineer
3-419/PPA/LIC/2002
No: 3, Hind Cross, Jaya Nagar,
Reddiarpalayam,
Puducherry - 605 010.
Mobile: 94430 42908


Engineer

PROPOSED CONSTRUCTION OF RESORT
(HOTEL) BUILDING AT R.S.NO.151/1,2, 152/
4,5,6, 131/3,4,5,6,18, 153/2pt, 156/ 1,3,4,5,6pt,
KIRUMAMPAKKAM REVENUE VILLAGE,
BAHOUR COMMUNE PANCHAYAT,
PUDUCHERRY.


Approving Authority




ELEVATION - BLOCK - 2 - PART - 2

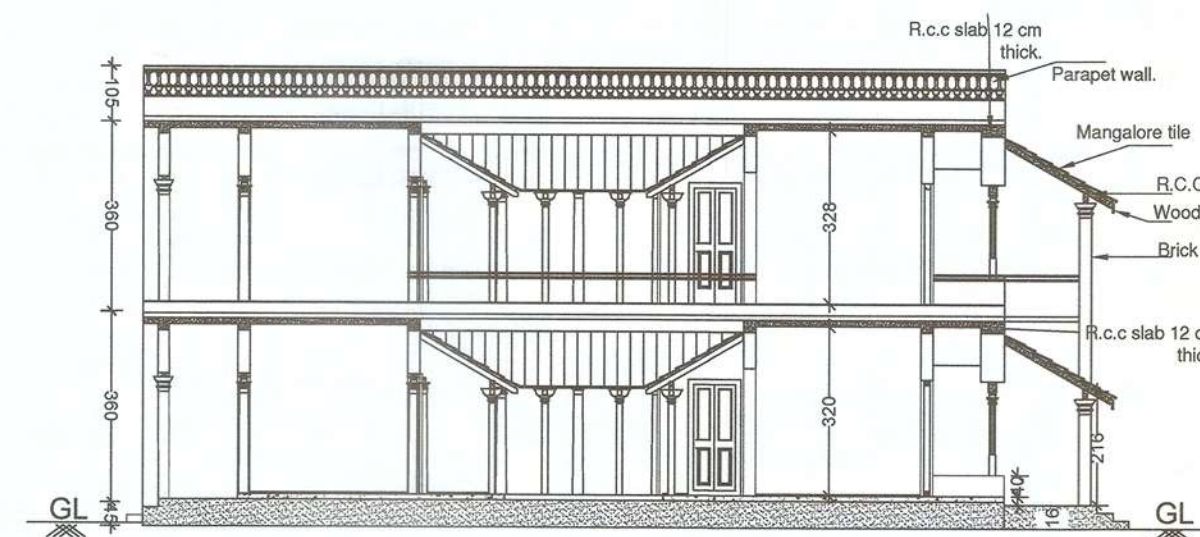

Typical Section - BB
Block-2 (Part-1)

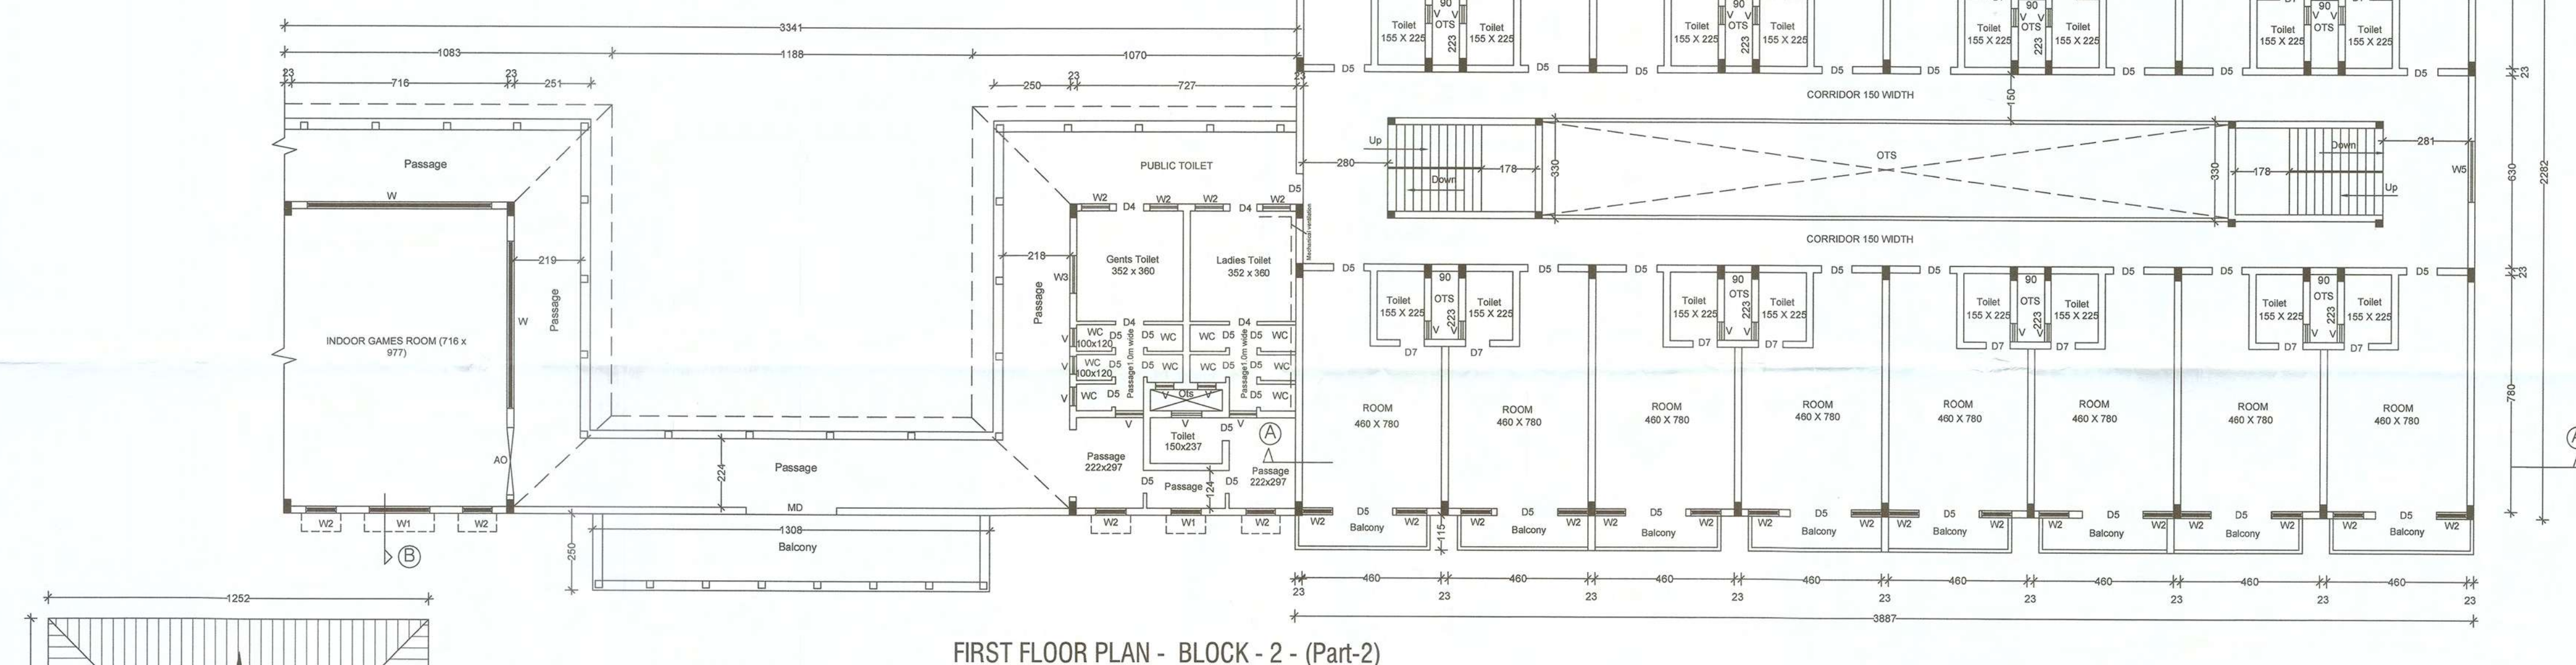

FIRST FLOOR PLAN - BLOCK - 2 - (Part-2)

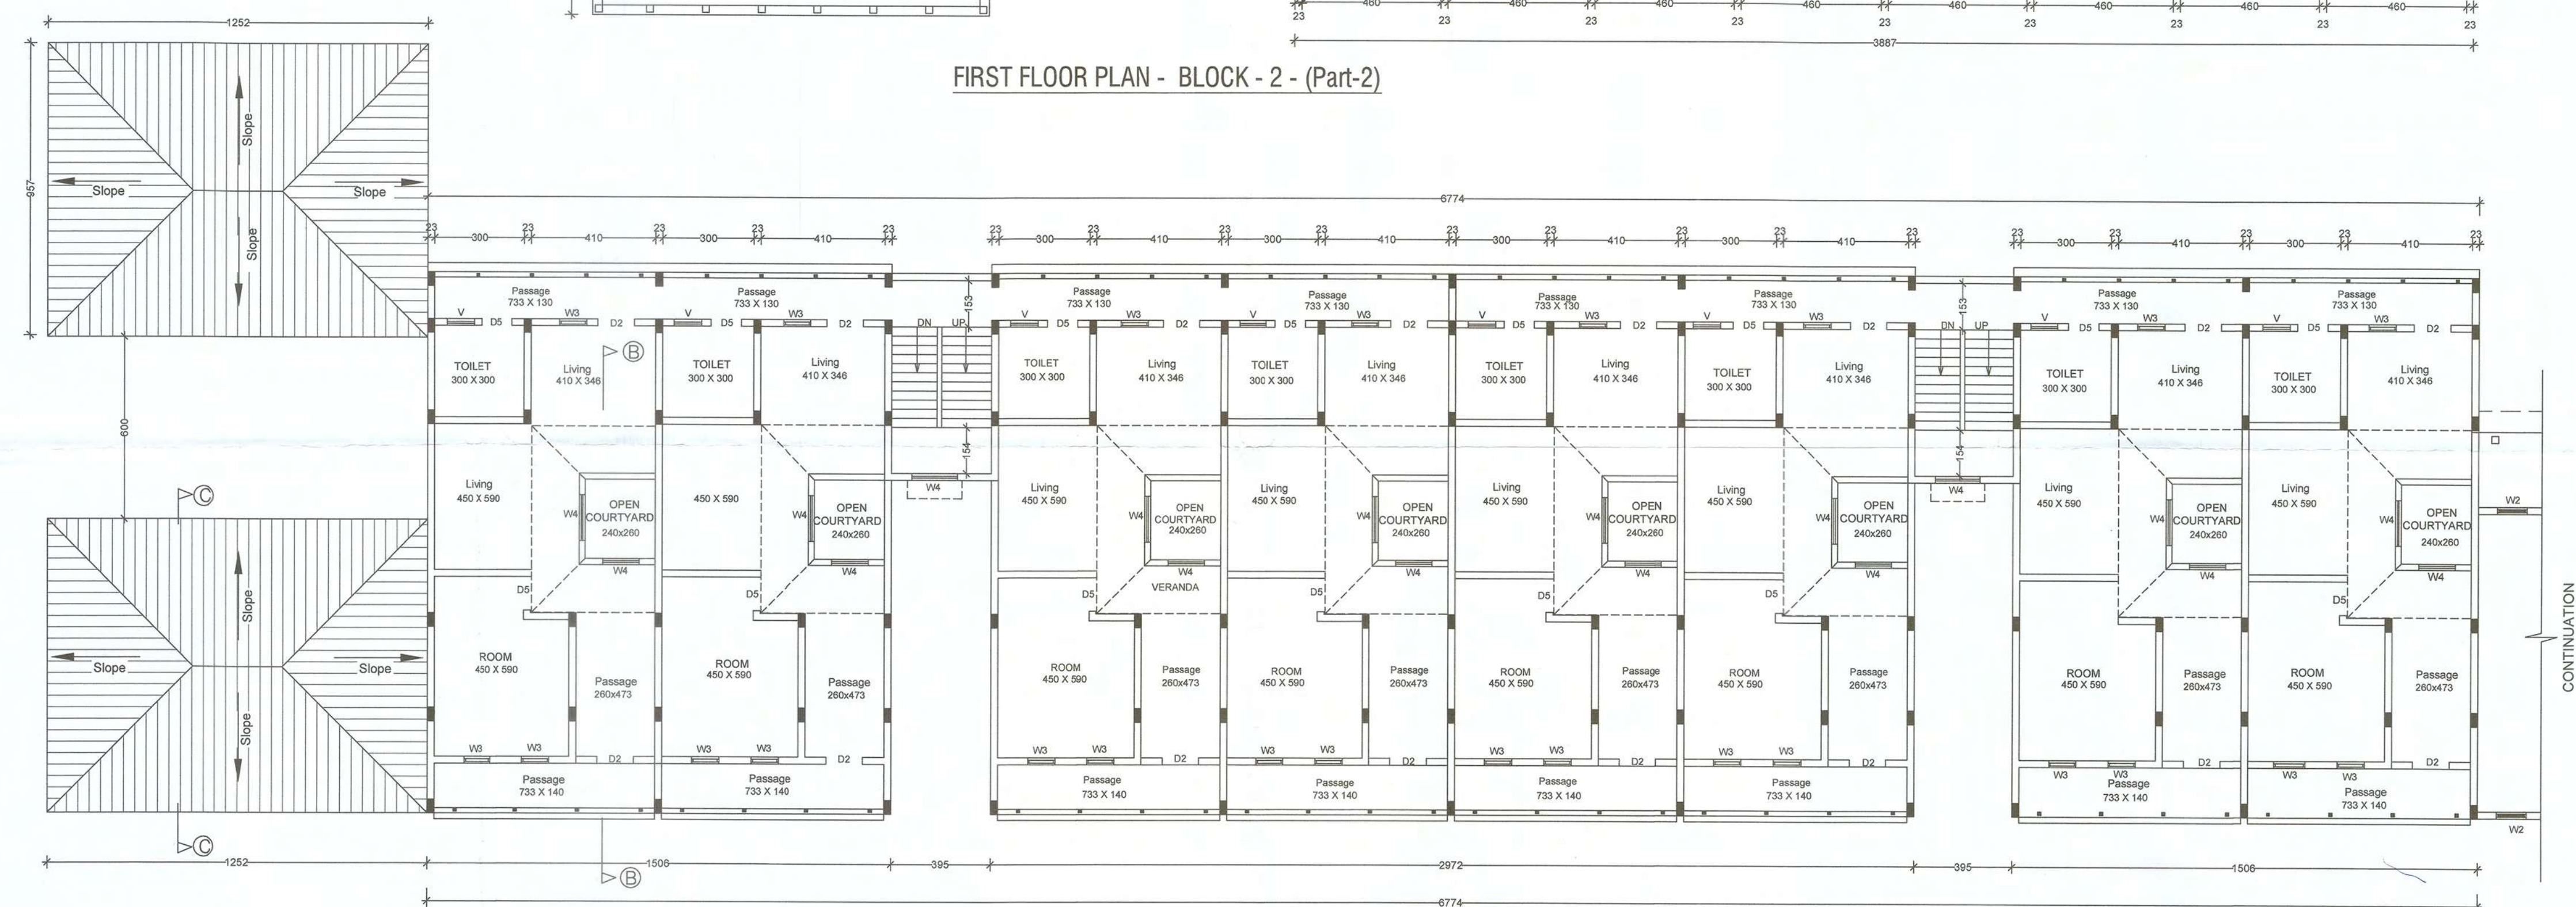

FIRST FLOOR PLAN - BLOCK - 2 - (Part-1)

REFERENCE

Block No - 2 (Part - 1&2)

First Floor Plan

Elevation

Section

ALL DIMENSIONS ARE IN CM

Stair Case Details
Tread - 30.00 cm.
Riser - 17.00 cm.
Wide - 120.00 cm.

SCALE - 1:100

SCHEDULE OF OPENINGS

DESCRIPTION	SYMBOL	WIDTH	HEIGHT
DOOR	MD	200	250
DOOR	D1	200	220
DOOR	D2	120	220
DOOR	D3	90	220
DOOR	D4	75	220
DOOR	D5	100	220
DOOR	D6	400	300
DOOR	D7	80	220
WINDOW	W1	200	145
WINDOW	W2	100	145
WINDOW	W3	90	145
WINDOW	W4	75	145
WINDOW	W5	130	145
VENTILATOR	V1	60	45
ARCH	AR1	300	255
ARCH	AR2	282	255
ARCH	AR3	232	255

A. Kavi Shan




Owner

R. Thanikaivelan
Registered Engineer
3-419/PPA/LIC/2002
No: 3, 11nd Cross, Jaya Nagar,
Reddiarpalayam,
Puducherry - 605 010.
Mobile: 94430 42908

Engineer

PROPOSED CONSTRUCTION OF RESORT
(HOTEL) BUILDING AT R.S.NO.151/1,2, 152/
4,5,6, 131/3,4,5,6,18, 153/2pt, 156/1,3,4,5,6pt,
KIRUMAMPAKKAM REVENUE VILLAGE,
BAHOUR COMMUNE PANCHAYAT,
PUDUCHERRY.

Approving Authority

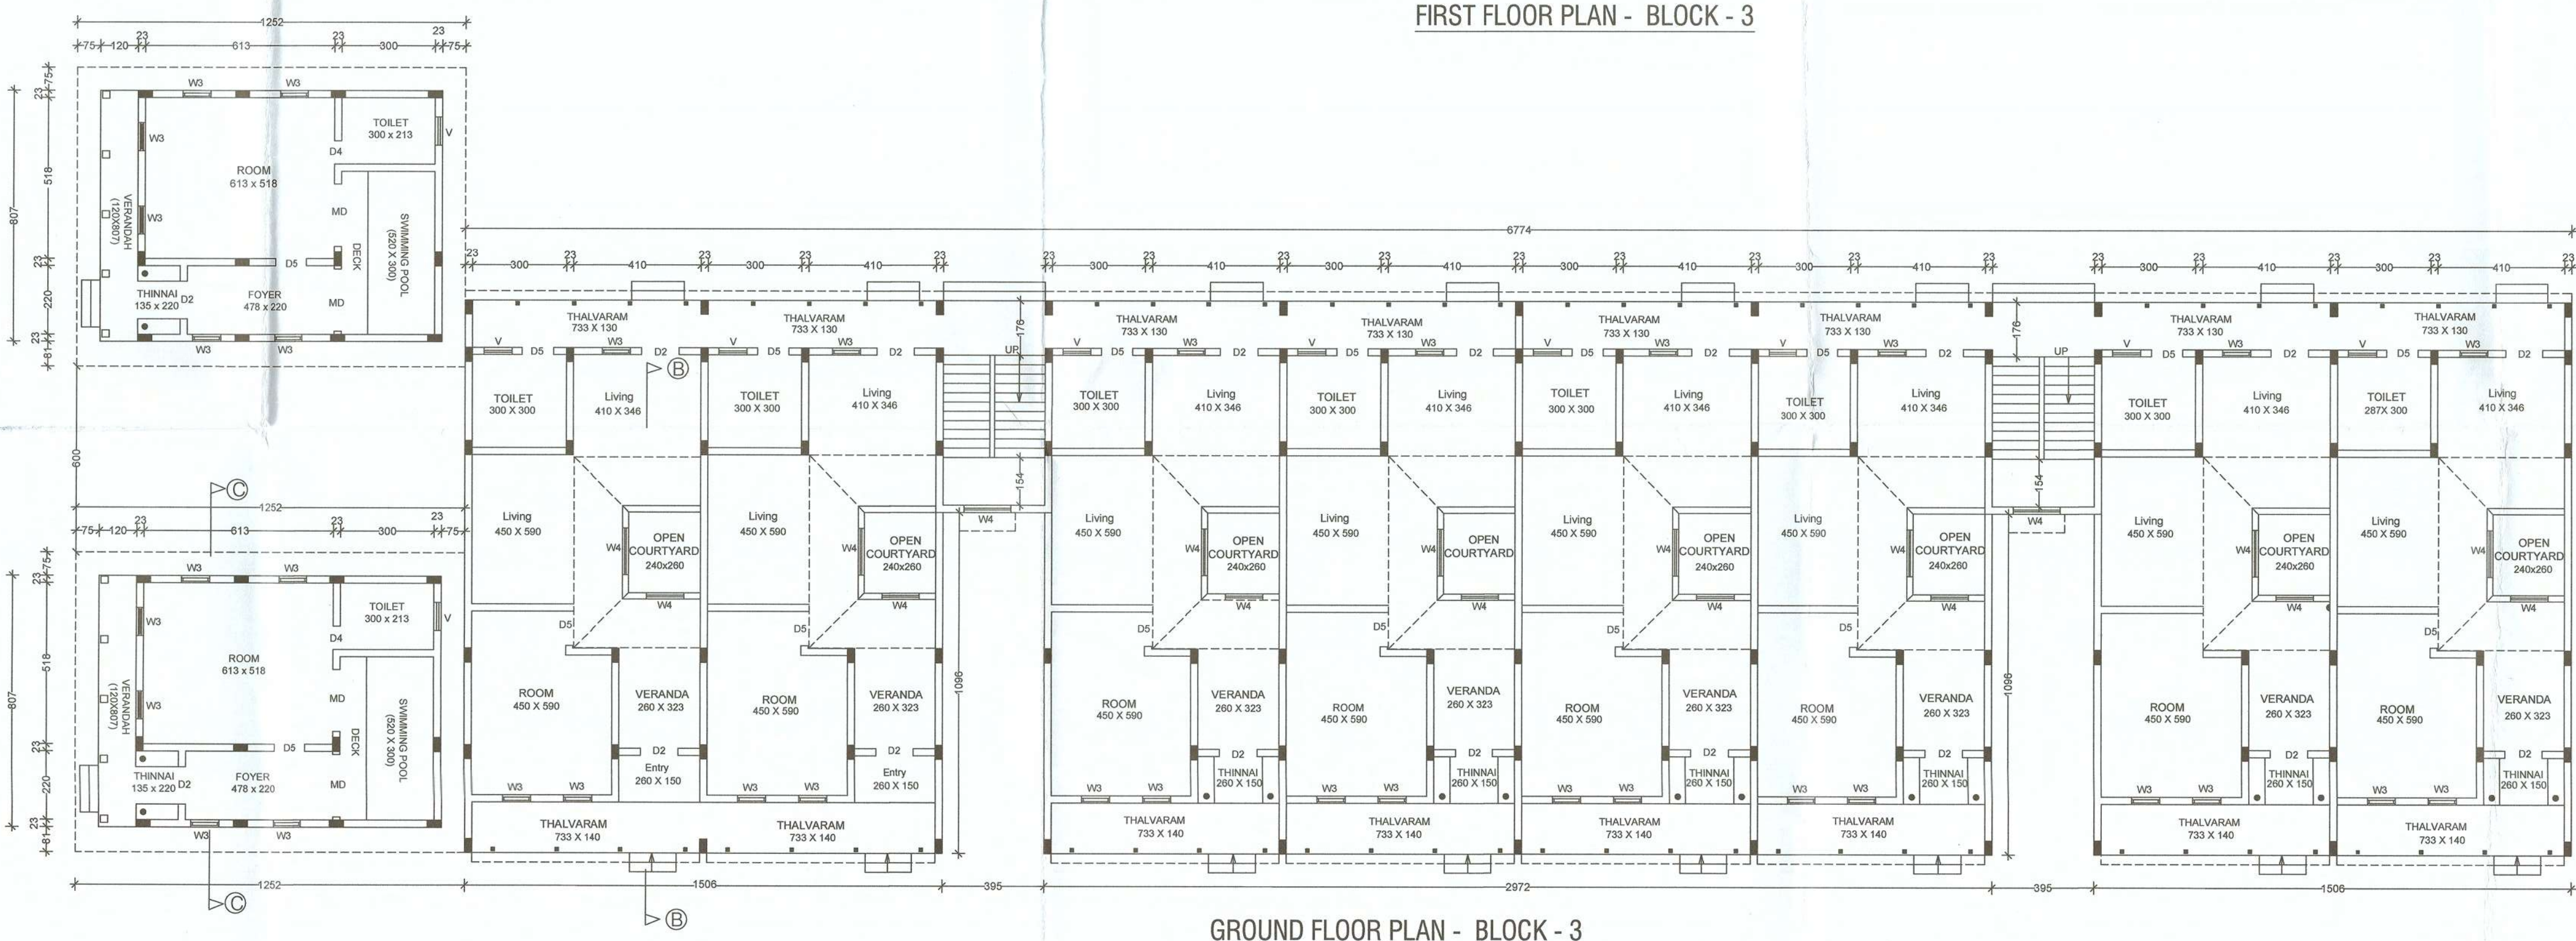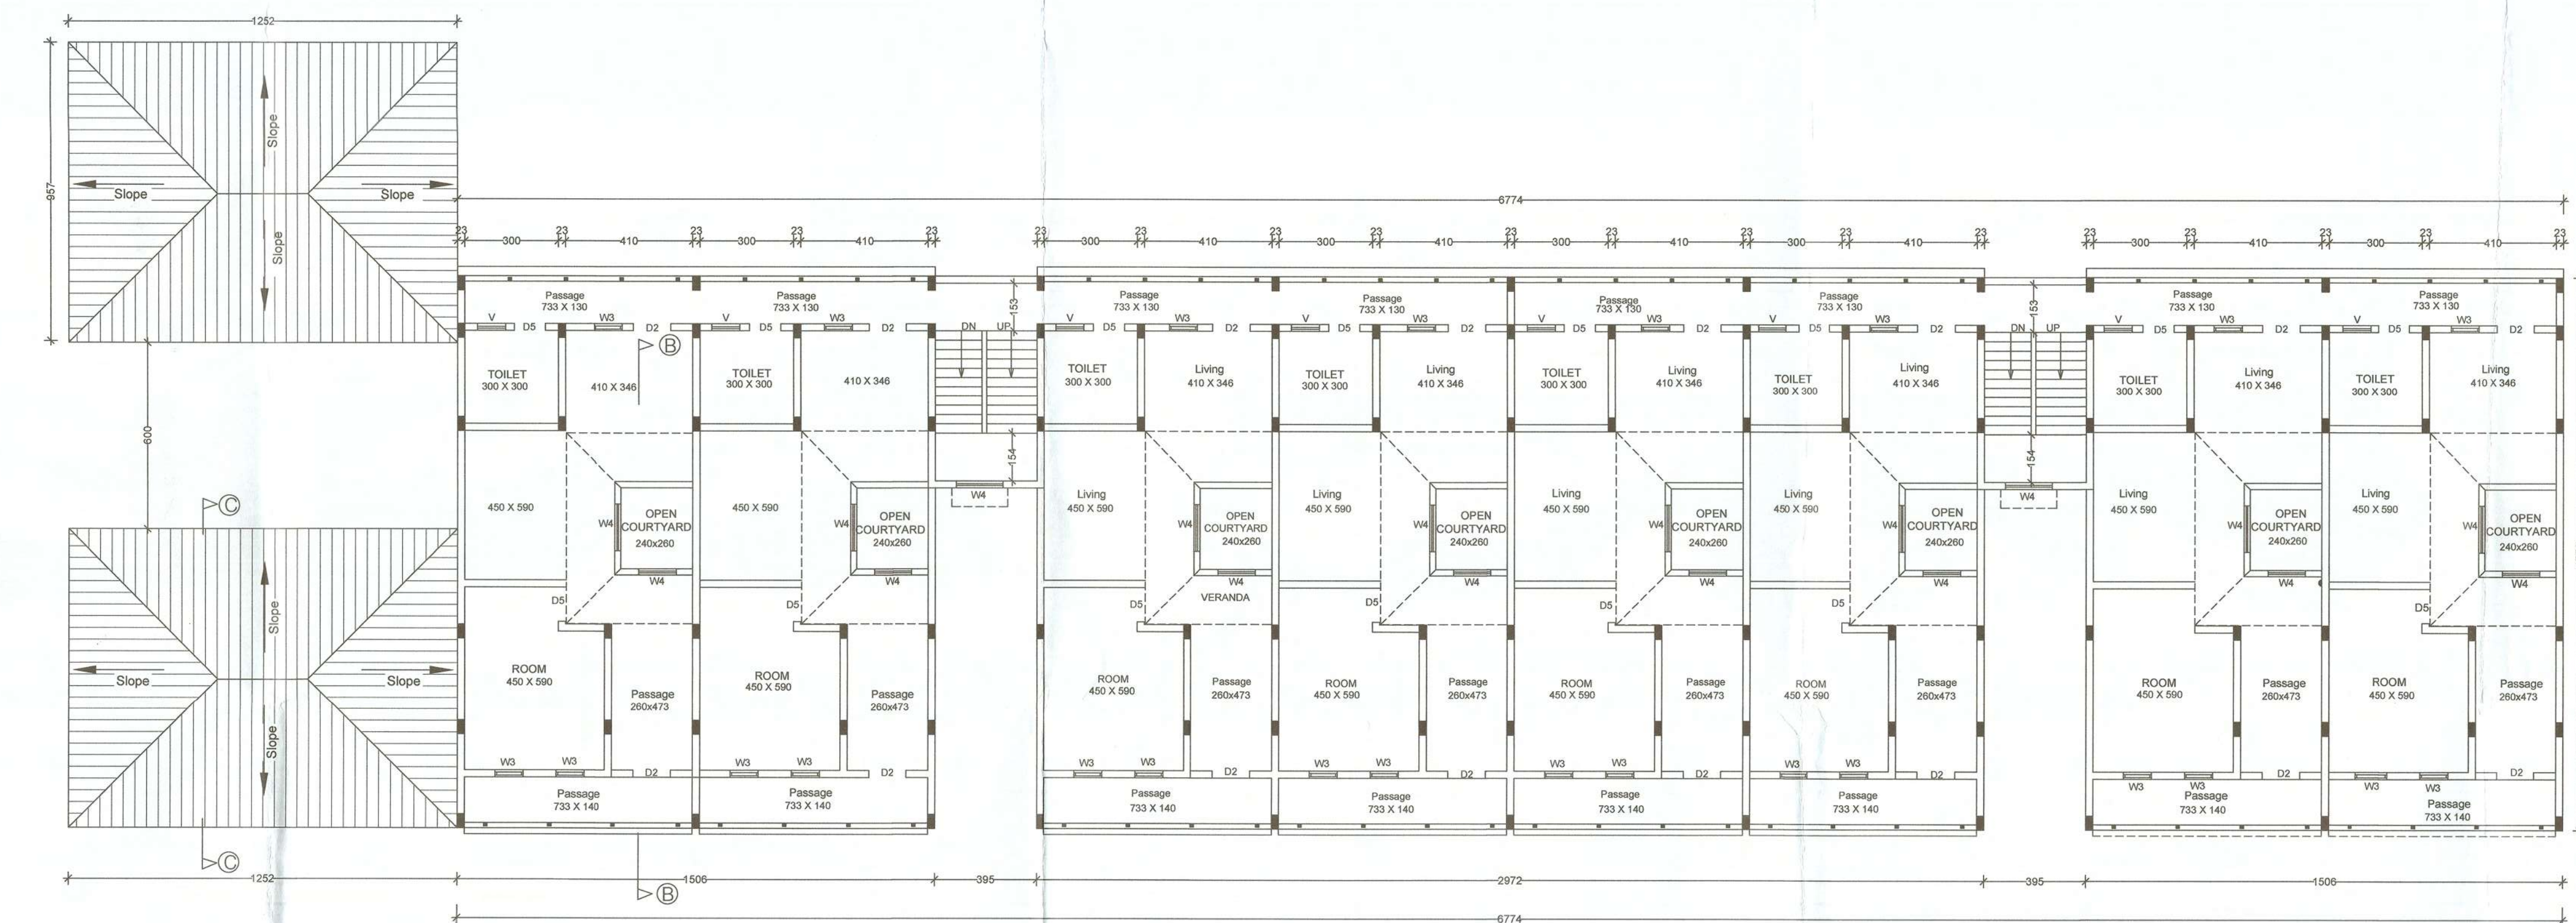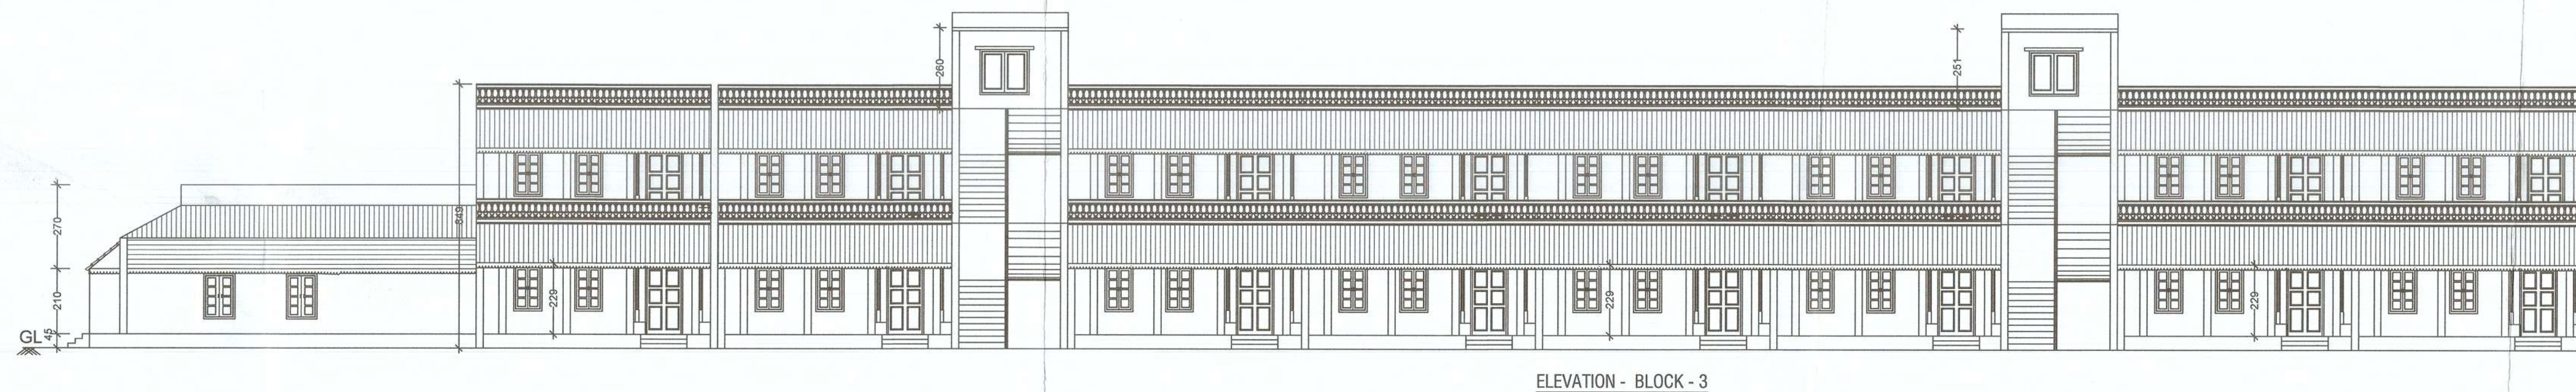

REFERENCE

Block No - 3
Ground and First Floor Plan
Elevation
Section

ALL DIMENSIONS ARE IN CM

Stair Case Details

Tread - 30.00 cm.
Riser - 17.00 cm.
Wide - 120.00 cm.

SCALE - 1:100

SCHEDULE OF OPENINGS



DESCRIPTION	SYMBOL	WIDTH	HEIGHT
DOOR	MD	200	250
DOOR	D1	200	220
DOOR	D2	120	220
DOOR	D3	90	220
DOOR	D4	75	220
DOOR	D5	100	220
DOOR	D6	400	300
DOOR	D7	80	220
WINDOW	W1	200	145
WINDOW	W2	100	145
WINDOW	W3	90	145
WINDOW	W4	75	145
WINDOW	W5	130	145
VENTILATOR	V1	60	45
ARCH	AR1	300	255
ARCH	AR2	282	255
ARCH	AR3	232	255

A. Kavitam

Owner

R. Thanikaivelan
R. THANIKAIVELAN, BE.
Registered Engineer
3-419/PPA/LIC/2002
No. 3, IInd Cross, Jaya Nagar,
Reddiarpalayam,
Puducherry - 605 010.
Mobile: 94430 42908

Engineer

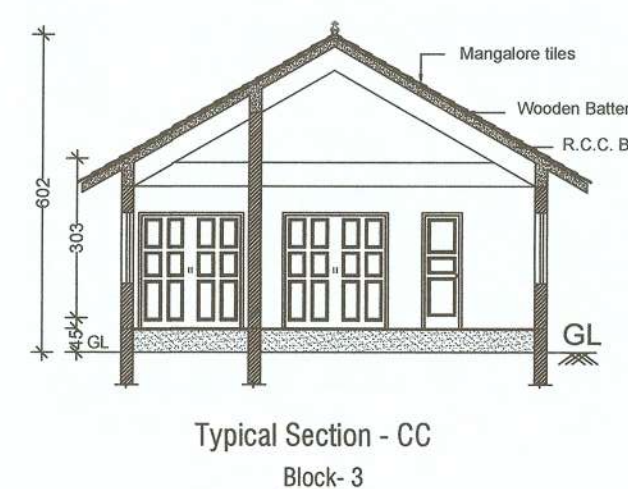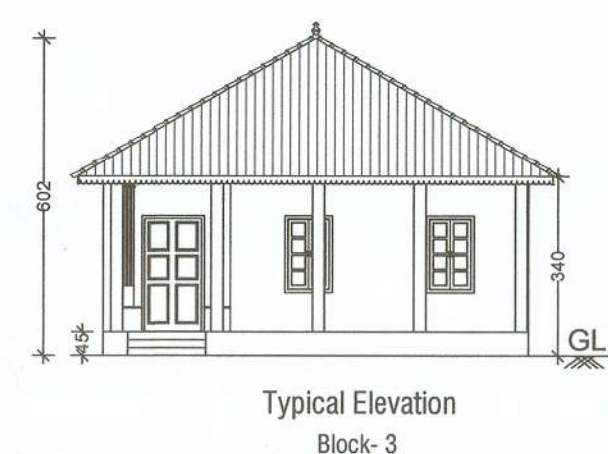


Approving Authority


PROPOSED CONSTRUCTION OF RESORT
(HOTEL) BUILDING AT R.S.NO.151/1,2, 152/
4,5,6, 131/3,4,5,6,18, 153/ 2pt, 156/ 1,3,4,5,6pt,
KIRUMAMPAKKAM REVENUE VILLAGE,
BAHOUR COMMUNE PANCHAYAT,
PUDUCHERRY.

REFERENCE


Block No - 4 & 5
GF Plan, Terrace,
Section Elevation

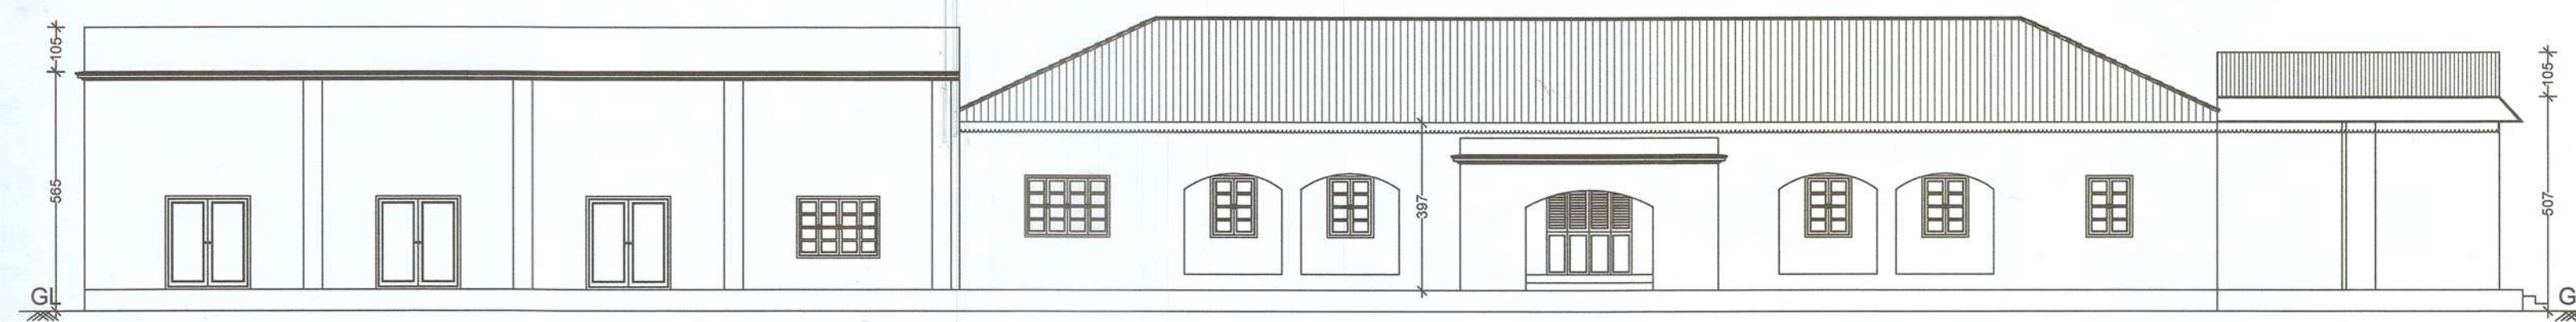



ELEVATION - BLOCK - 5

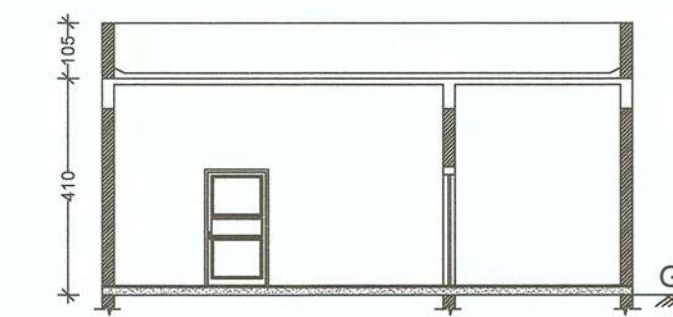



SECTION -HH- Block - 4

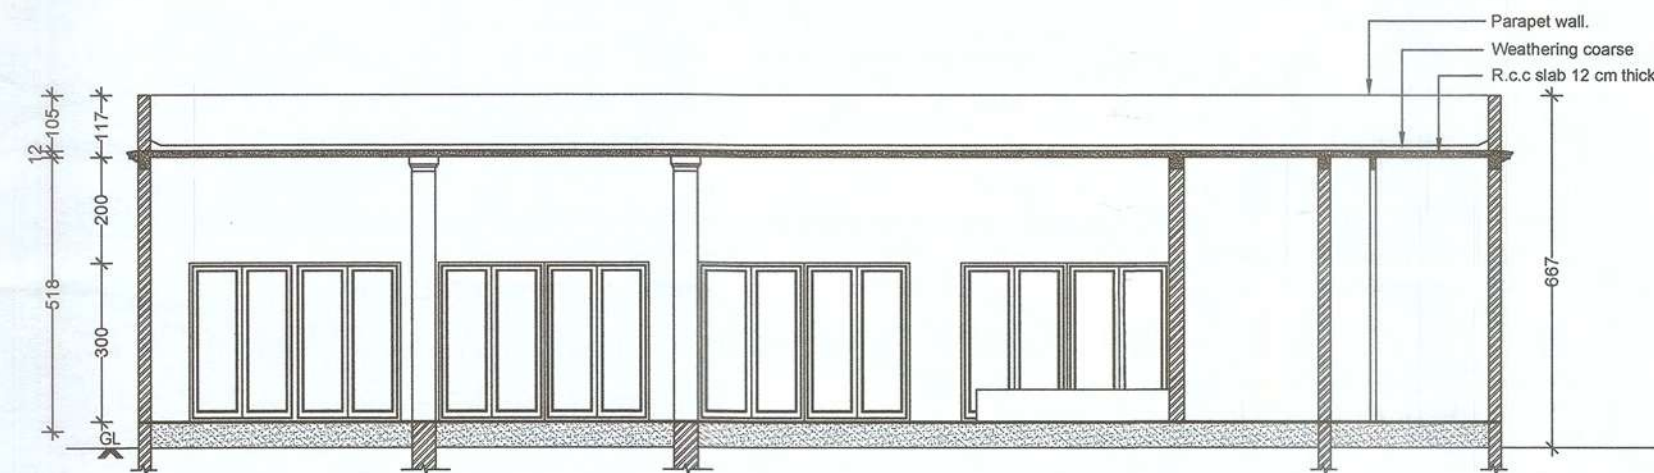


BLOCK - 5 - SECTION FF

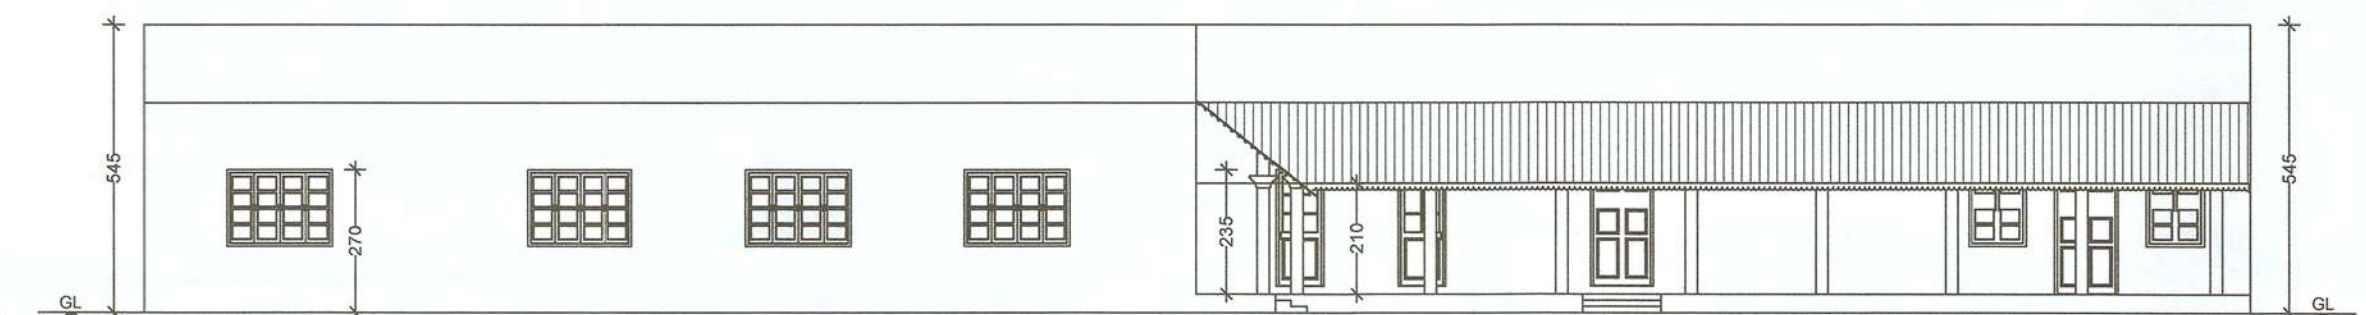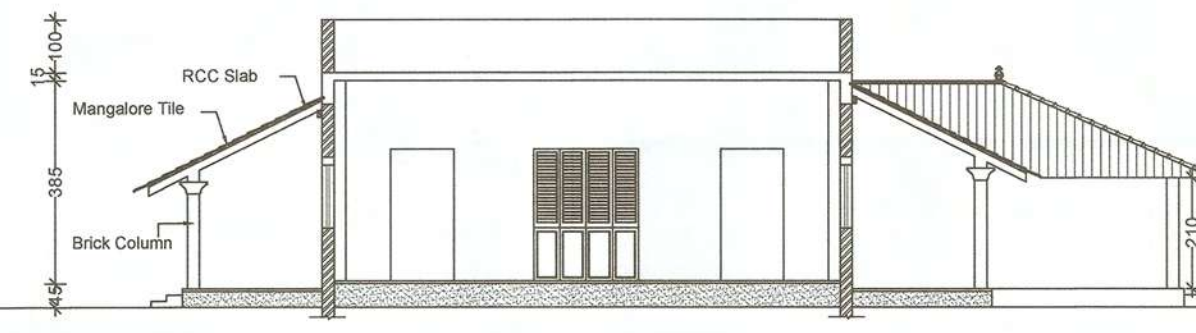


FRONT ELEVATION - Block - 4

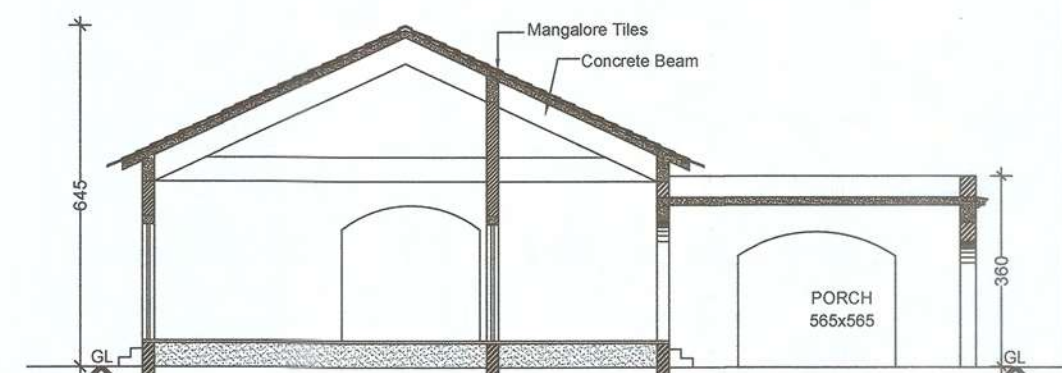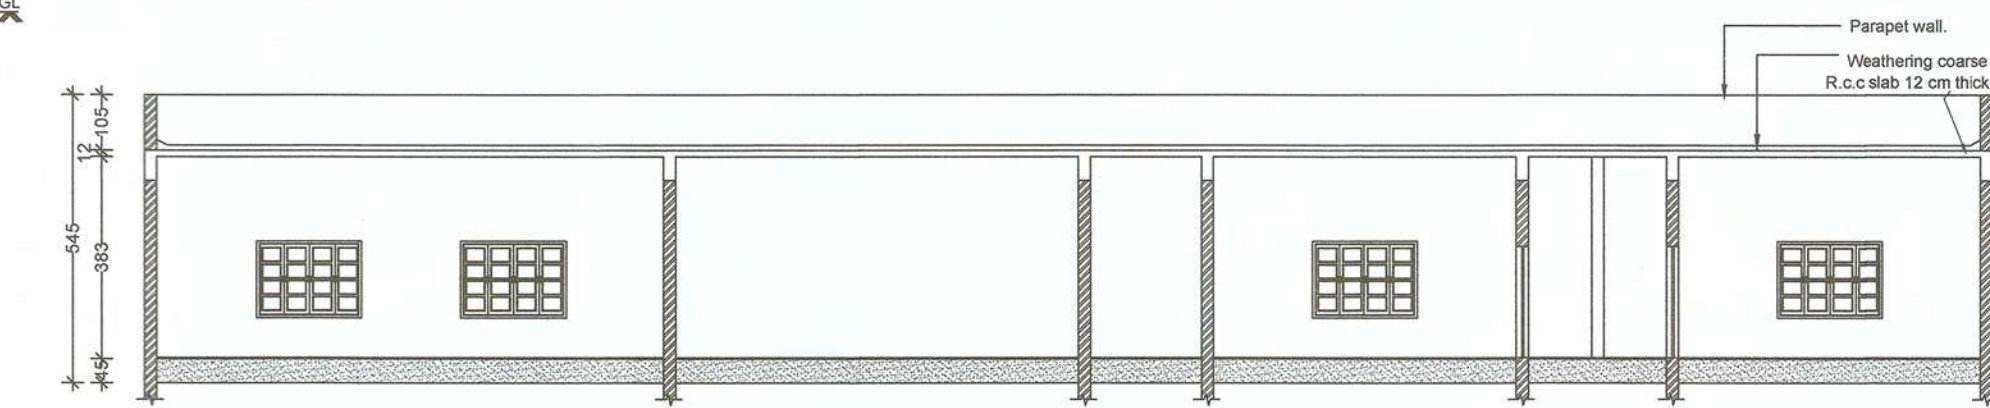SECTION -EE - Block - 5
Reception/Lounge


SECTION -GG - Block - 4

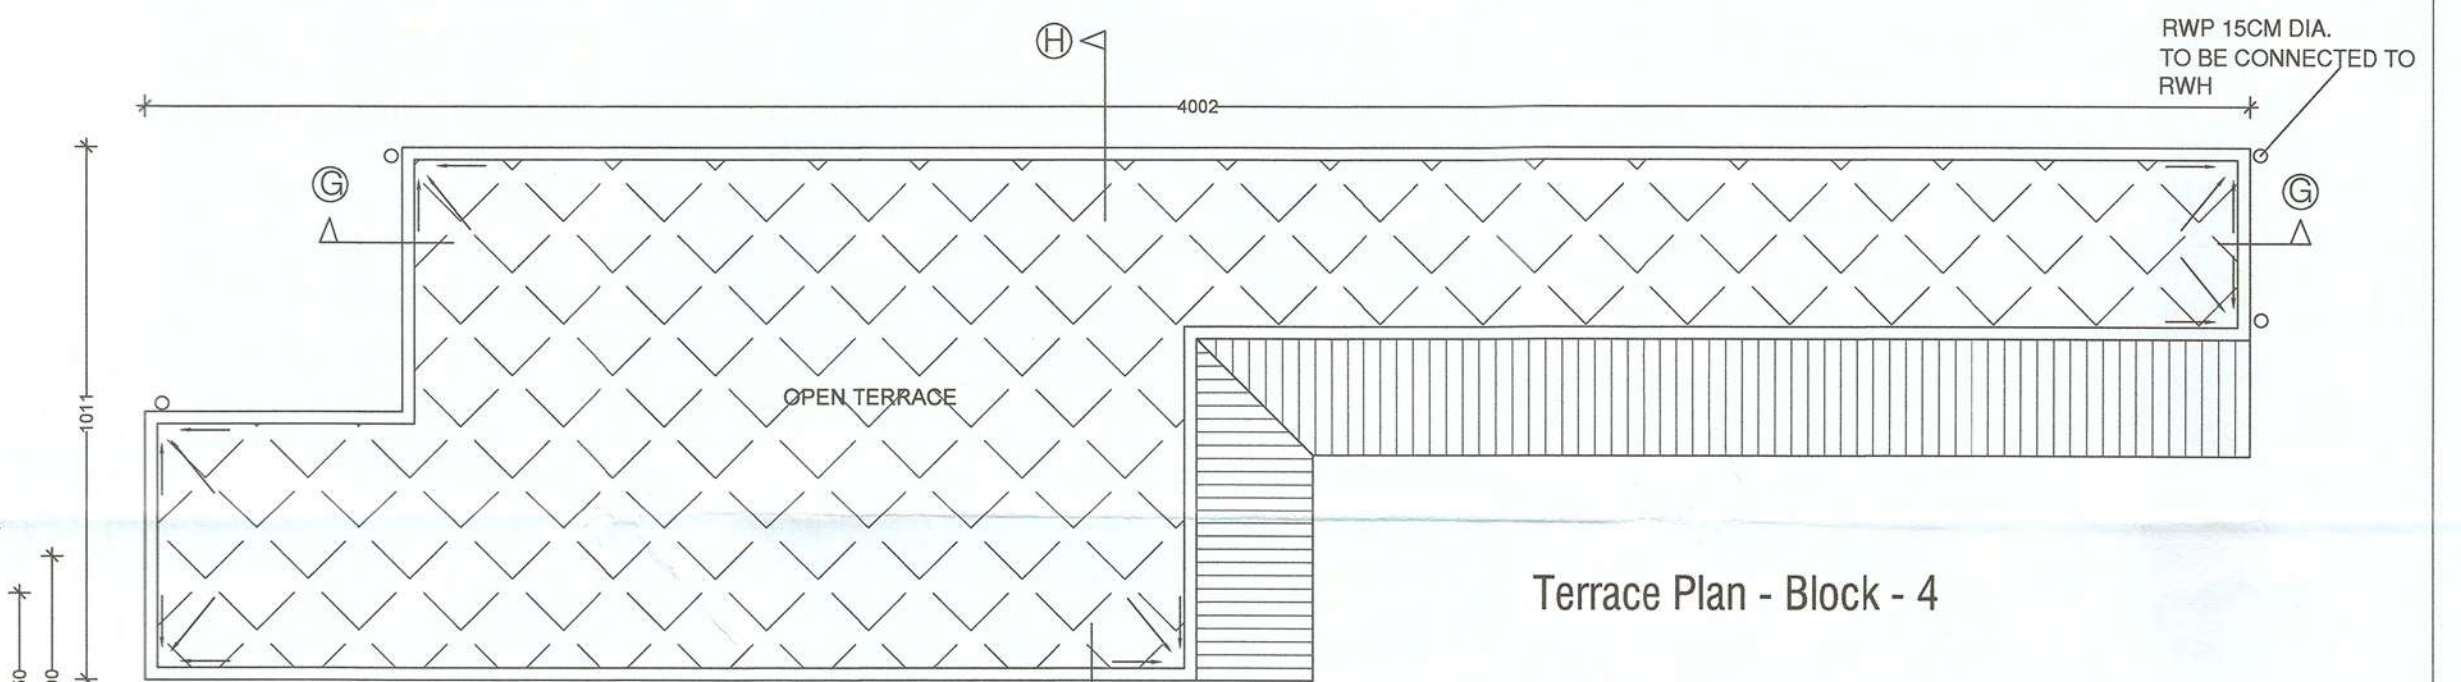

Terrace Plan - Block - 4

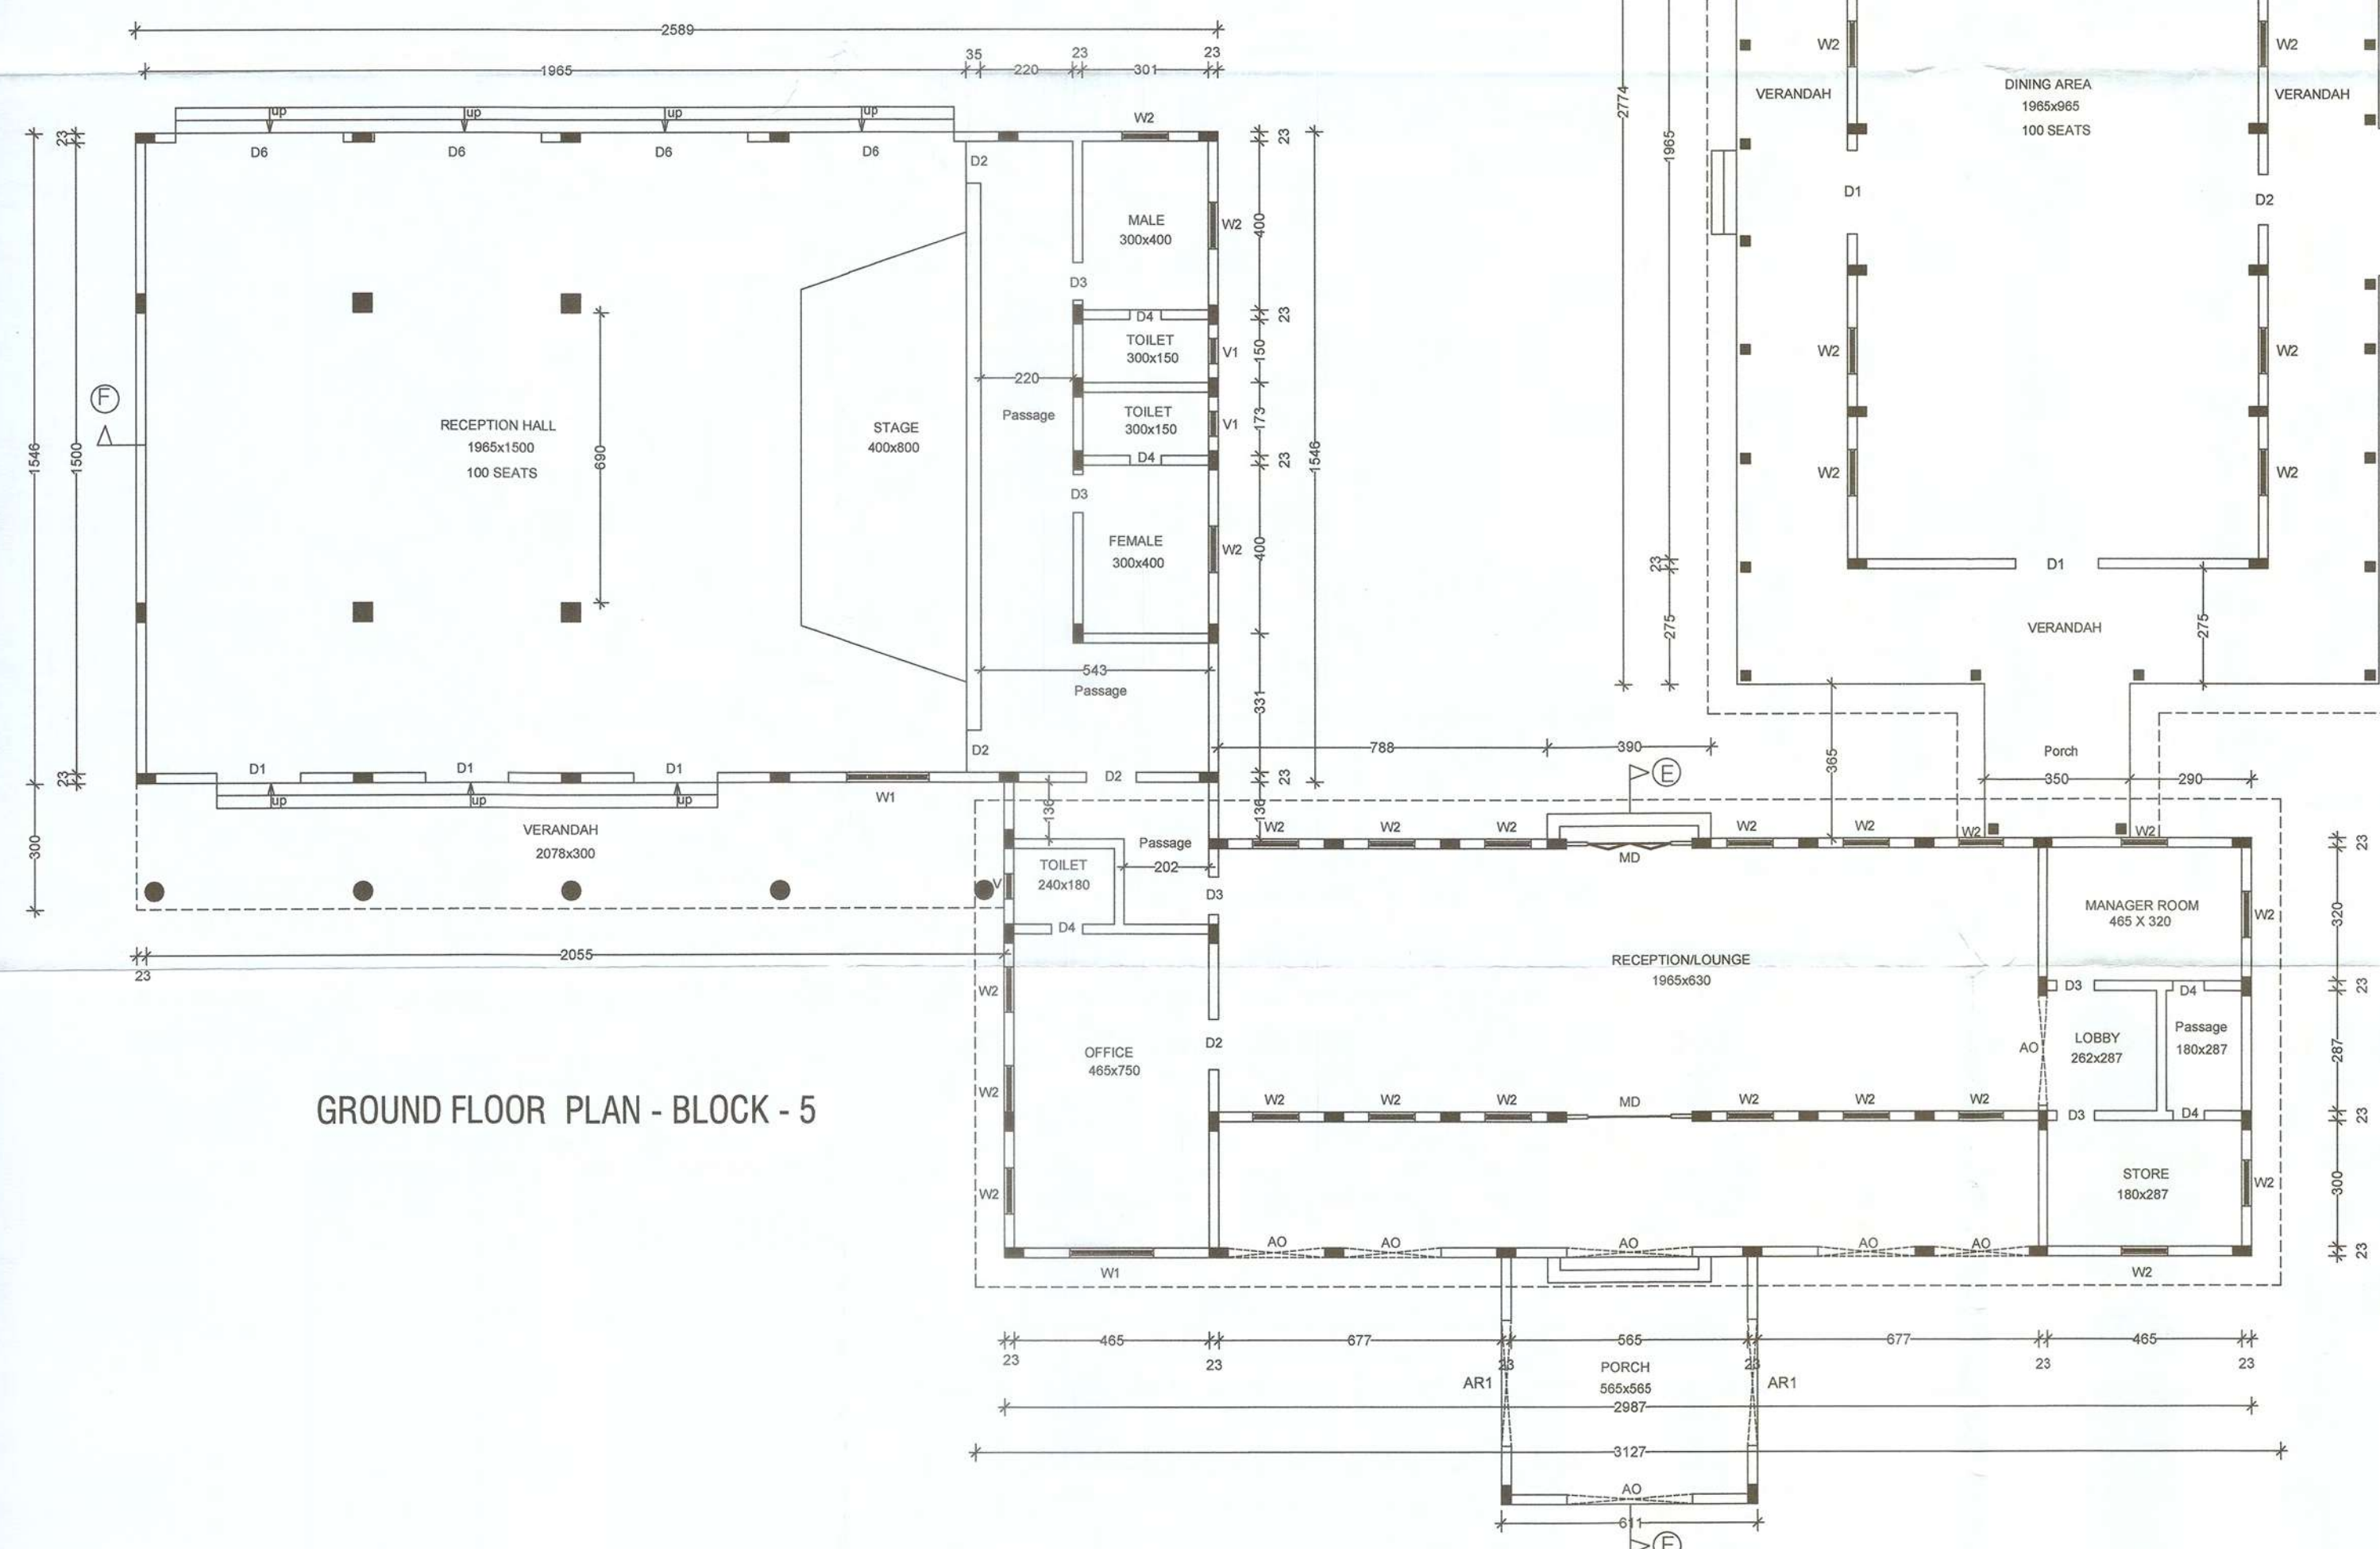

GROUND FLOOR PLAN - BLOCK - 5

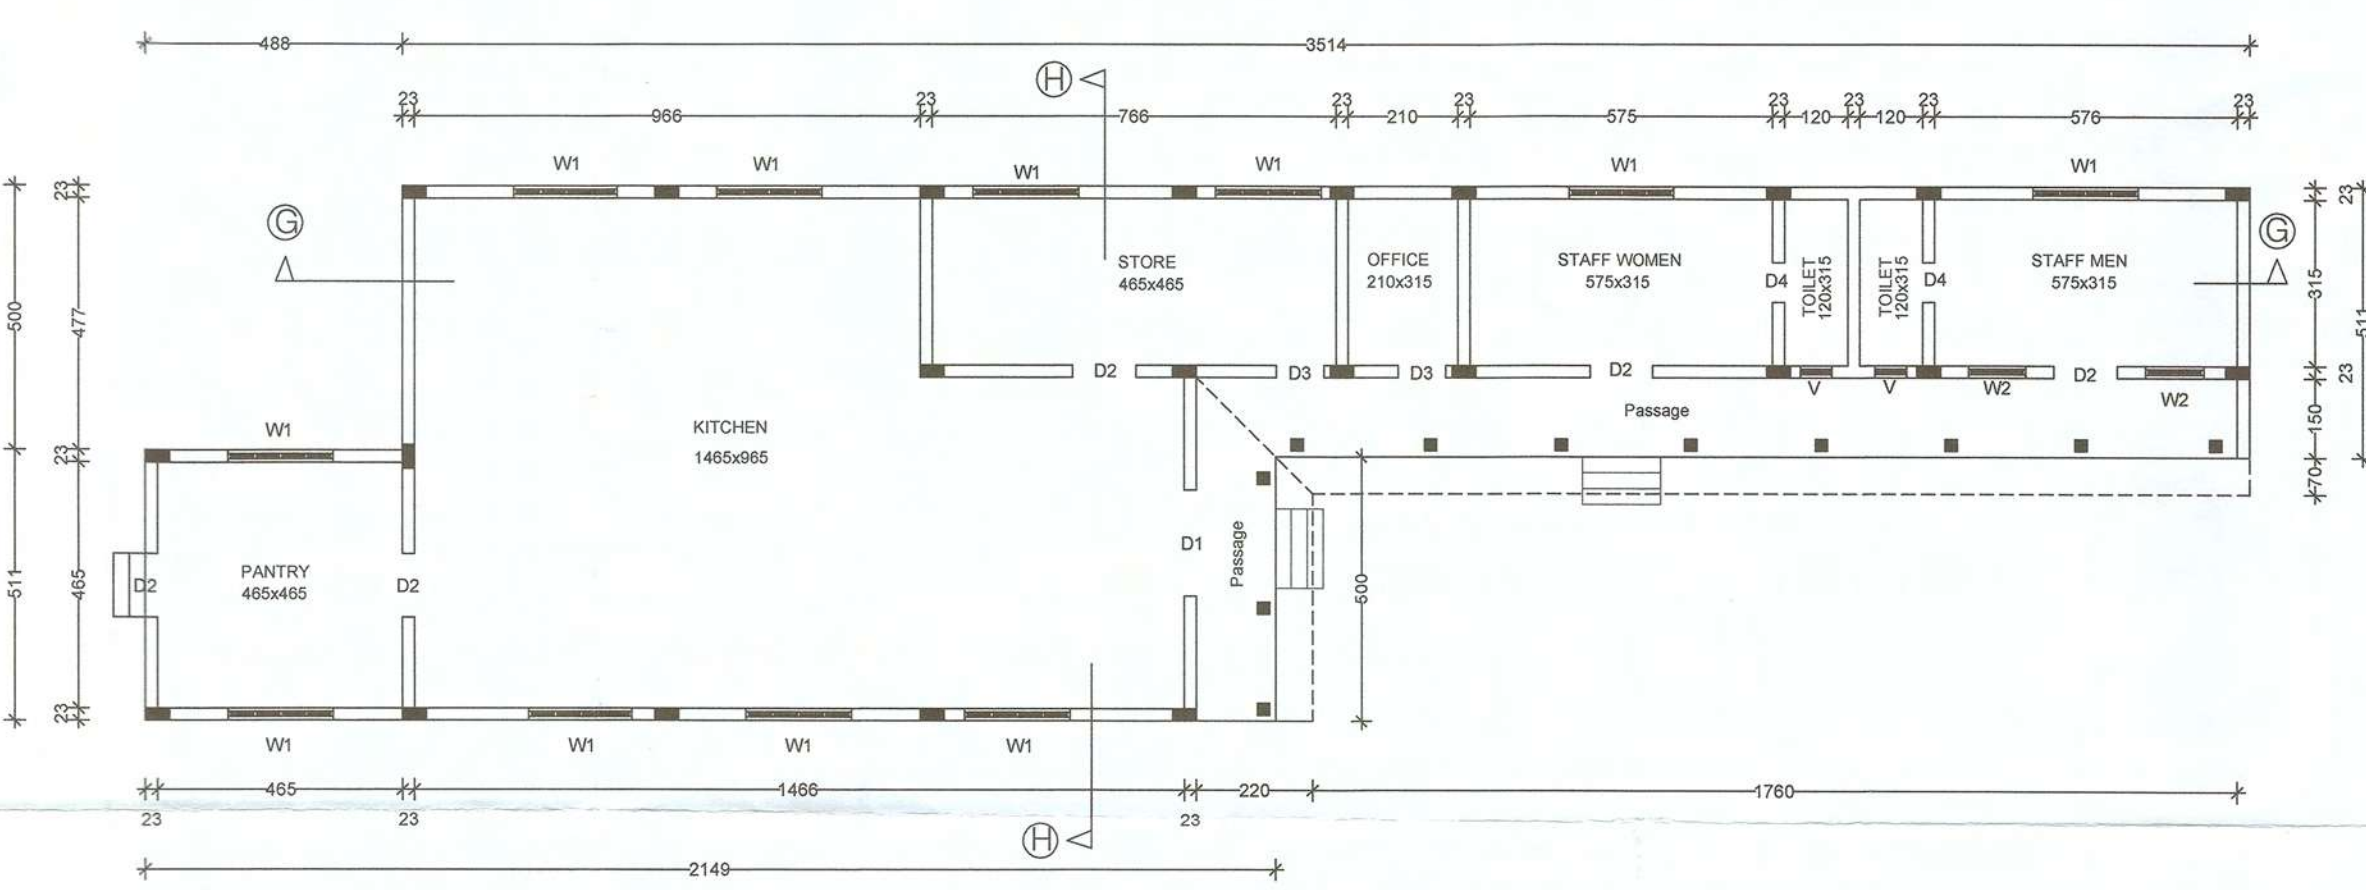

GROUND FLOOR PLAN - BLOCK - 4

✶ A. Karthi

Owner

R. Thanikaivelan
R. THANIKAIVELAN, B.E.
Registered Engineer
3-419/PPA/LIC/2002
No. 3, IInd Cross, Jaya Nagar,
Reddiarpalayam,
Puducherry - 605 010.
Mobile: 94430 42908

Engineer